


ROOF PLAN

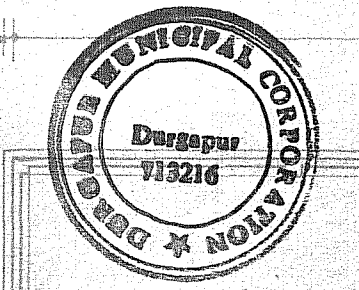

**APPROVED**

PBJA/6899  
 PLAN No. RB/CB/IB/PB/HUT/  
 APN... 20/3/04  
 Date... 24/11/12

Structural Safety Should be Ensured by the Party.

Construction awarded under B.S. Act 1956 (Act No. 17 of 1956) as per plan to be constructed with R.C.C. frame under B.S. Act of 1956. No Comments as regards ownership or classification of land are made.

20/12/12  
 Assistant Engineer  
 Durgapur Municipal Corporation

**NOTES**

- ALL DIMENSIONS ARE IN MILLIMETRE.
- WRITTEN DIMENSIONS MUST BE FOLLOWED.
- ALL DIMENSIONS ARE STRUCTURAL AND DO NOT INCLUDE ANY FINISHES.
- ALL DIMENSIONS SHOULD BE CHECKED AT SITE.
- IF ANY DISCREPANCY FOUND IN THE DRAWING IT SHOULD BE IMMEDIATELY BROUGHT TO THE NOTICE OF THE ARCHITECT BEFORE COMMENCEMENT OF WORK AT SITE.
- READ THIS DRAWING IN CONJUNCTION WITH THE NECESSARY DRAWING.

**REFERENCE**

DRG. No.	DESCRIPTION

**REV. No.**

REV. No.	REVISION	BY	APPR.

PROPOSED PLAN OF THREE STORIED BOYS HOSTEL OF DR. B.C. ROY ENGINEERING COLLEGE OVER R.S. PLOT No- 221 (P), 222, 223, 235, 236, 295, 296 (P), 223/1687, 223/1688, 223/1889, 223/1690. OF MOUZA- FULJHORE J.L. No- 82, P.S- DURGAPUR, DIST- BURDWAN.

Signature of secretary  
 Jugal Kumar Mitra  
 Secretary  
 B.C.R.E.C

Signature of Architect  
 Subrata Chatterjee  
 LIC No. D.M.C. BPD. 03  
 Reg. No. CA/89/117/11 Rectification Bdt. 04/12

**ARCHITECT**  
**HOUSING TECHNOLOGY CONSULTANT**  
 G-56 RAKESH SHARMA STREET  
 SECTOR 2 B, BIDHANNAGAR  
 DURGAPUR-713212  
 PH. No. 53.5659

DEALT.	SCALE- 1:100
CHKD.	DATE.
APPR.	DRG. No.






**APPROVED**

PLAN No. PB/A  
 RB/CB/IB/PE/NOT  
 APN.....  
 19.03.19.24  
 Date 24/11/03


20/12/03  
 Approved Engineer  
 Durgapur Municipal Corporation

Construction recorded under the Act  
 and the Act, 20 of 1956 as also in the  
 State of West Bengal, 1956. The  
 State of West Bengal, 1956. The  
 State of West Bengal, 1956. The


Structural Safety Should be  
 Ensured by the Party.

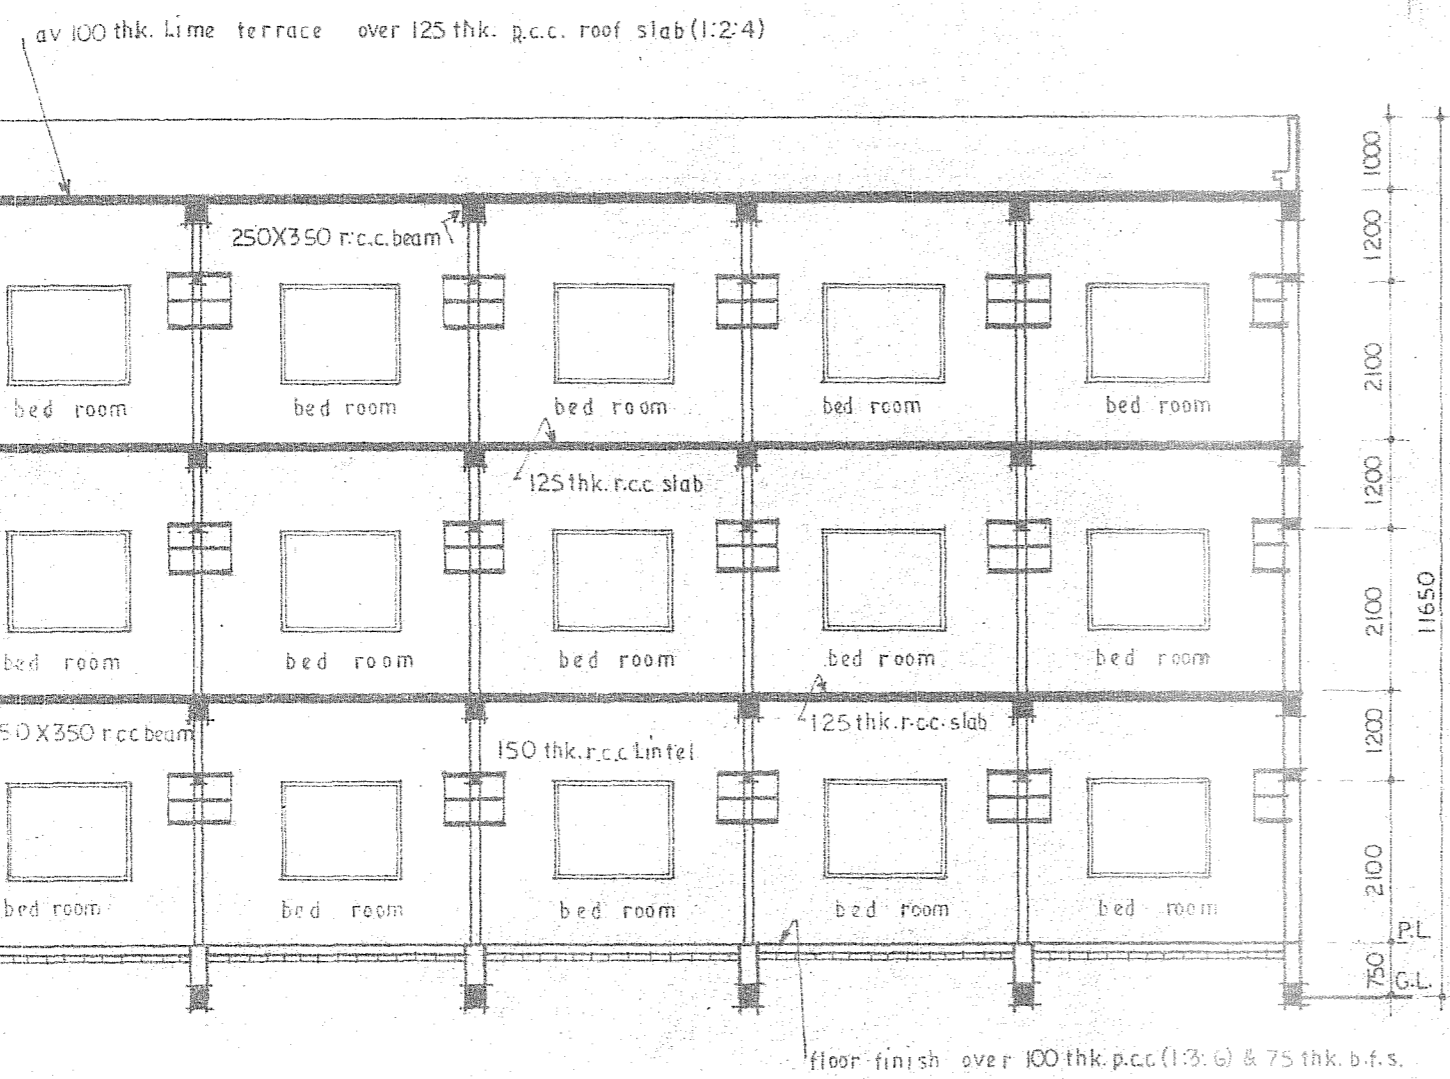

SECTION AT-A

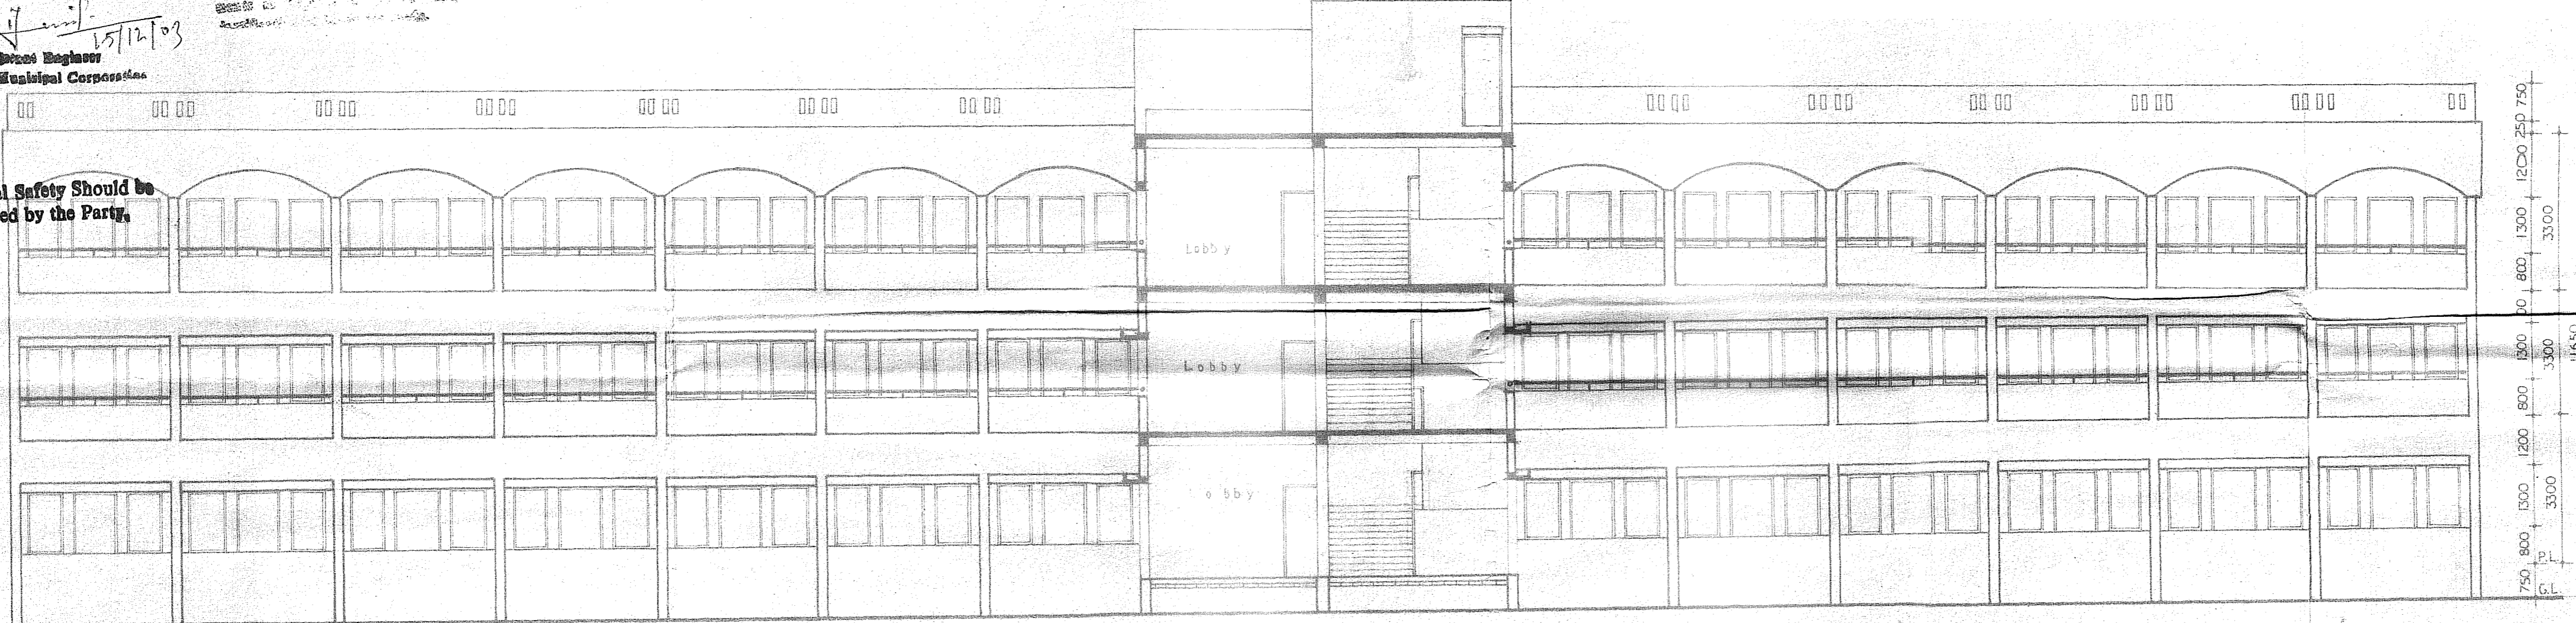

SECTION THROUGH- BB

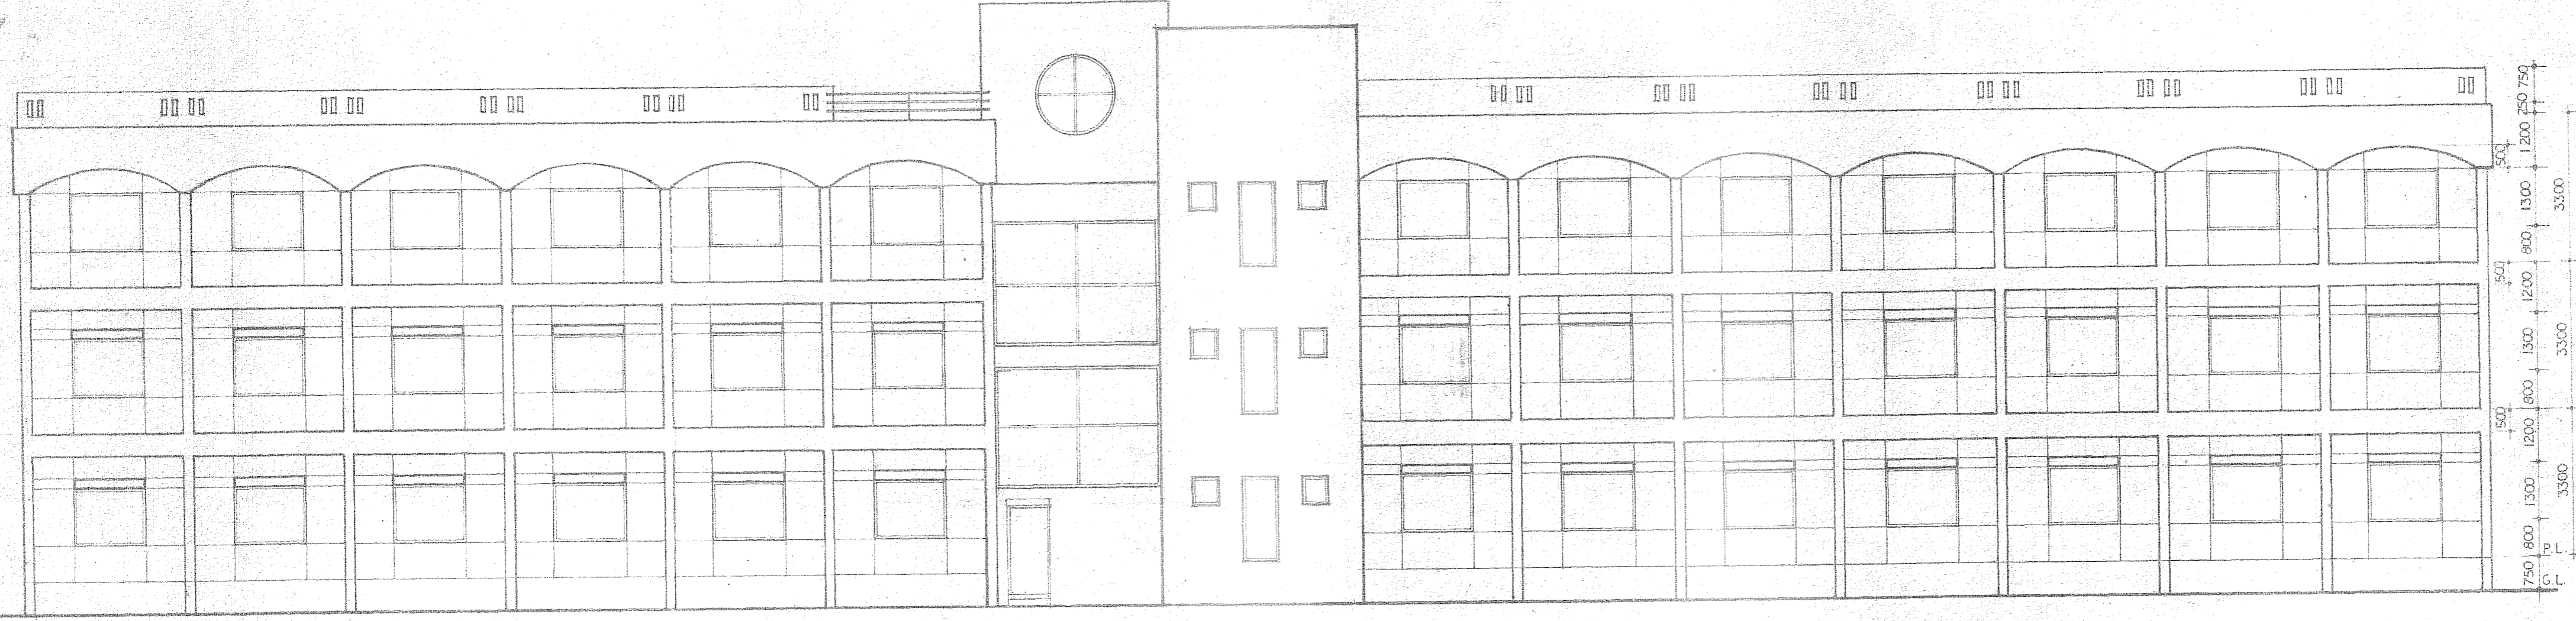

ELEVATION (SIDE X)

- NOTES**
- ALL DIMENSIONS ARE IN MILLIMETRE.
  - WRITTEN DIMENSIONS MUST BE FOLLOWED.
  - ALL DIMENSIONS ARE STRUCTURAL AND DO NOT INCLUDE ANY FINISHES.
  - ALL DIMENSIONS SHOULD BE CHECKED AT SITE.
  - IF ANY DISCREPANCY FOUND IN THE DRAWING IT SHOULD BE IMMEDIATELY BROUGHT TO THE NOTICE OF THE ARCHITECT BEFORE COMMENCEMENT OF WORK.
  - READ THIS DRAWING IN CONJUNCTION WITH THE NECESSARY DRAWING.

REFERENCE	
DRG. No.	DESCRIPTION

REV. No.	REVISION	BY	APPR.

PROPOSED PLAN OF THREE STORED  
 BOYS HOSTEL OF DR. B.C. ROY  
 ENGINEERING COLLEGE OVER R.S. PLOT  
 No- 221(P), 222, 223, 235, 236, 296(P) 223/1687  
 223/1688, 223/1689, 223/1690, AT MOUZA-  
 FULJHORE, J.L.No-82, P.S-DURGAPUR,  
 DIST- BURDWAN.


Signature of Secretary  
*Dulal Kumar Mishra*  
 Secretary  
 B.C.R.E.C.

Signature of Architect  
*Subrata Chatterjee*  
 Subrata Chatterjee  
 LIC No- DMC/BPD/03  
 Reg.no- CA/88/11711

ARCHITECT  
**HOUSING TECHNOLOGY CONSULTANT**  
 6-56 RAKESH SHARMA STREET  
 SECTOR-2B BIDHANNAGAR  
 DURGAPUR-713212  
 PH. No- 53-5659

DEALT - SCALE - 1:100  
 CHKD - DATE -  
 APPR - DRG. No -



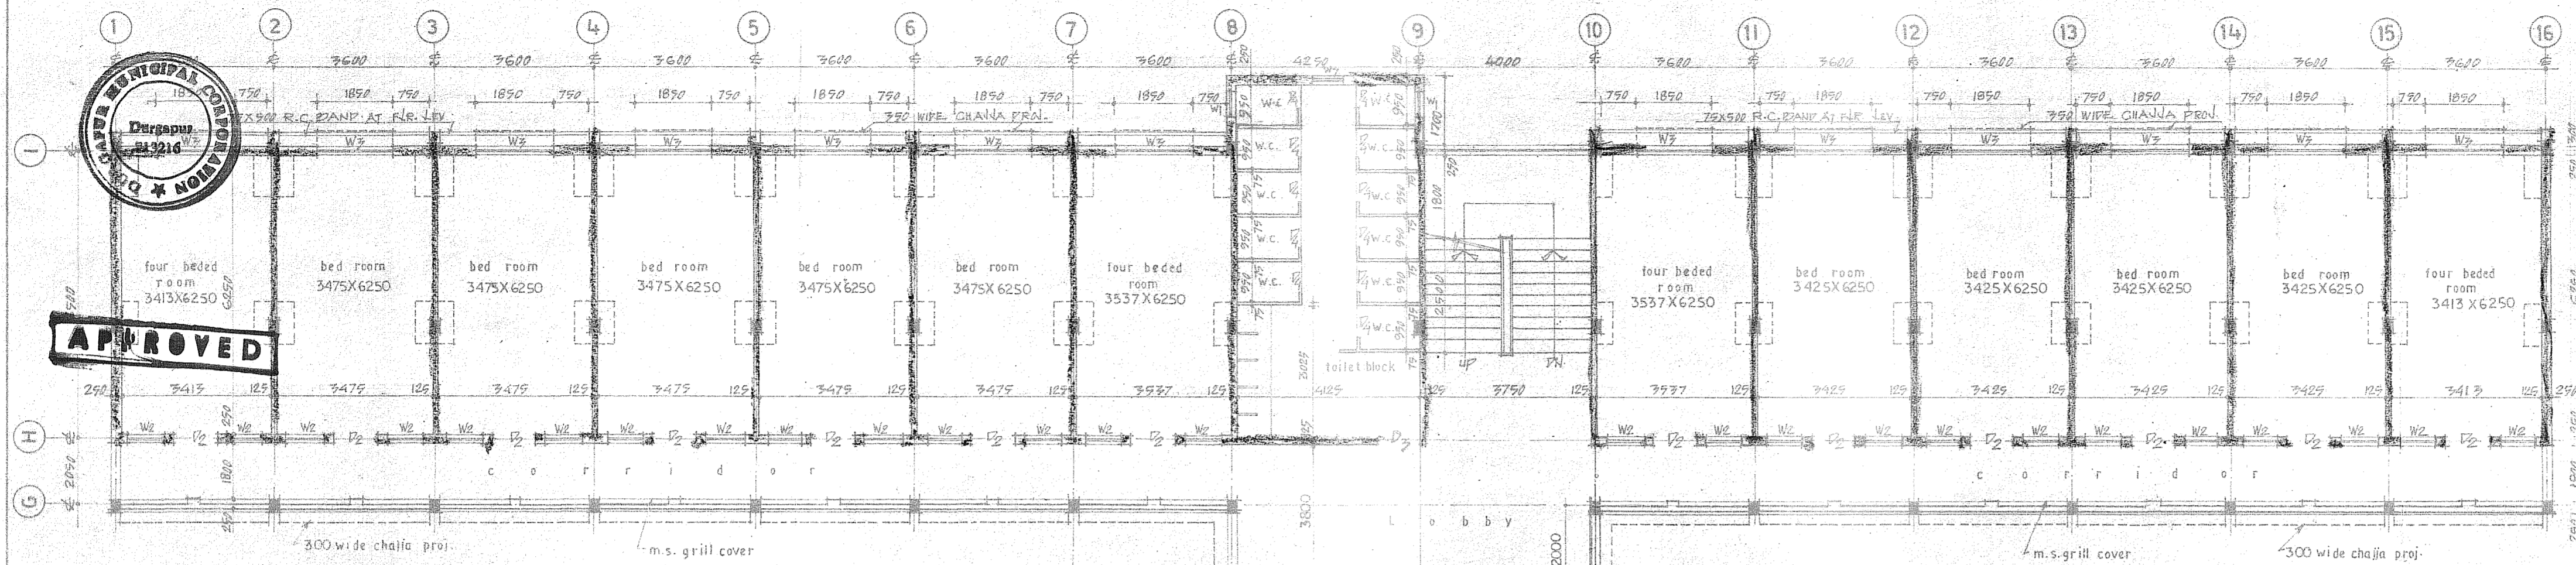

**APPROVED**

PB/A-6839


PLAN No.  
R.B/CB/IB/PB/HOT/  
APN...  
19...  
Date...

**Structural Safety Should be  
Ensured by the Party.**

...  
...  
...  
...

20/12/09  
15/11/03

...  
...  
...

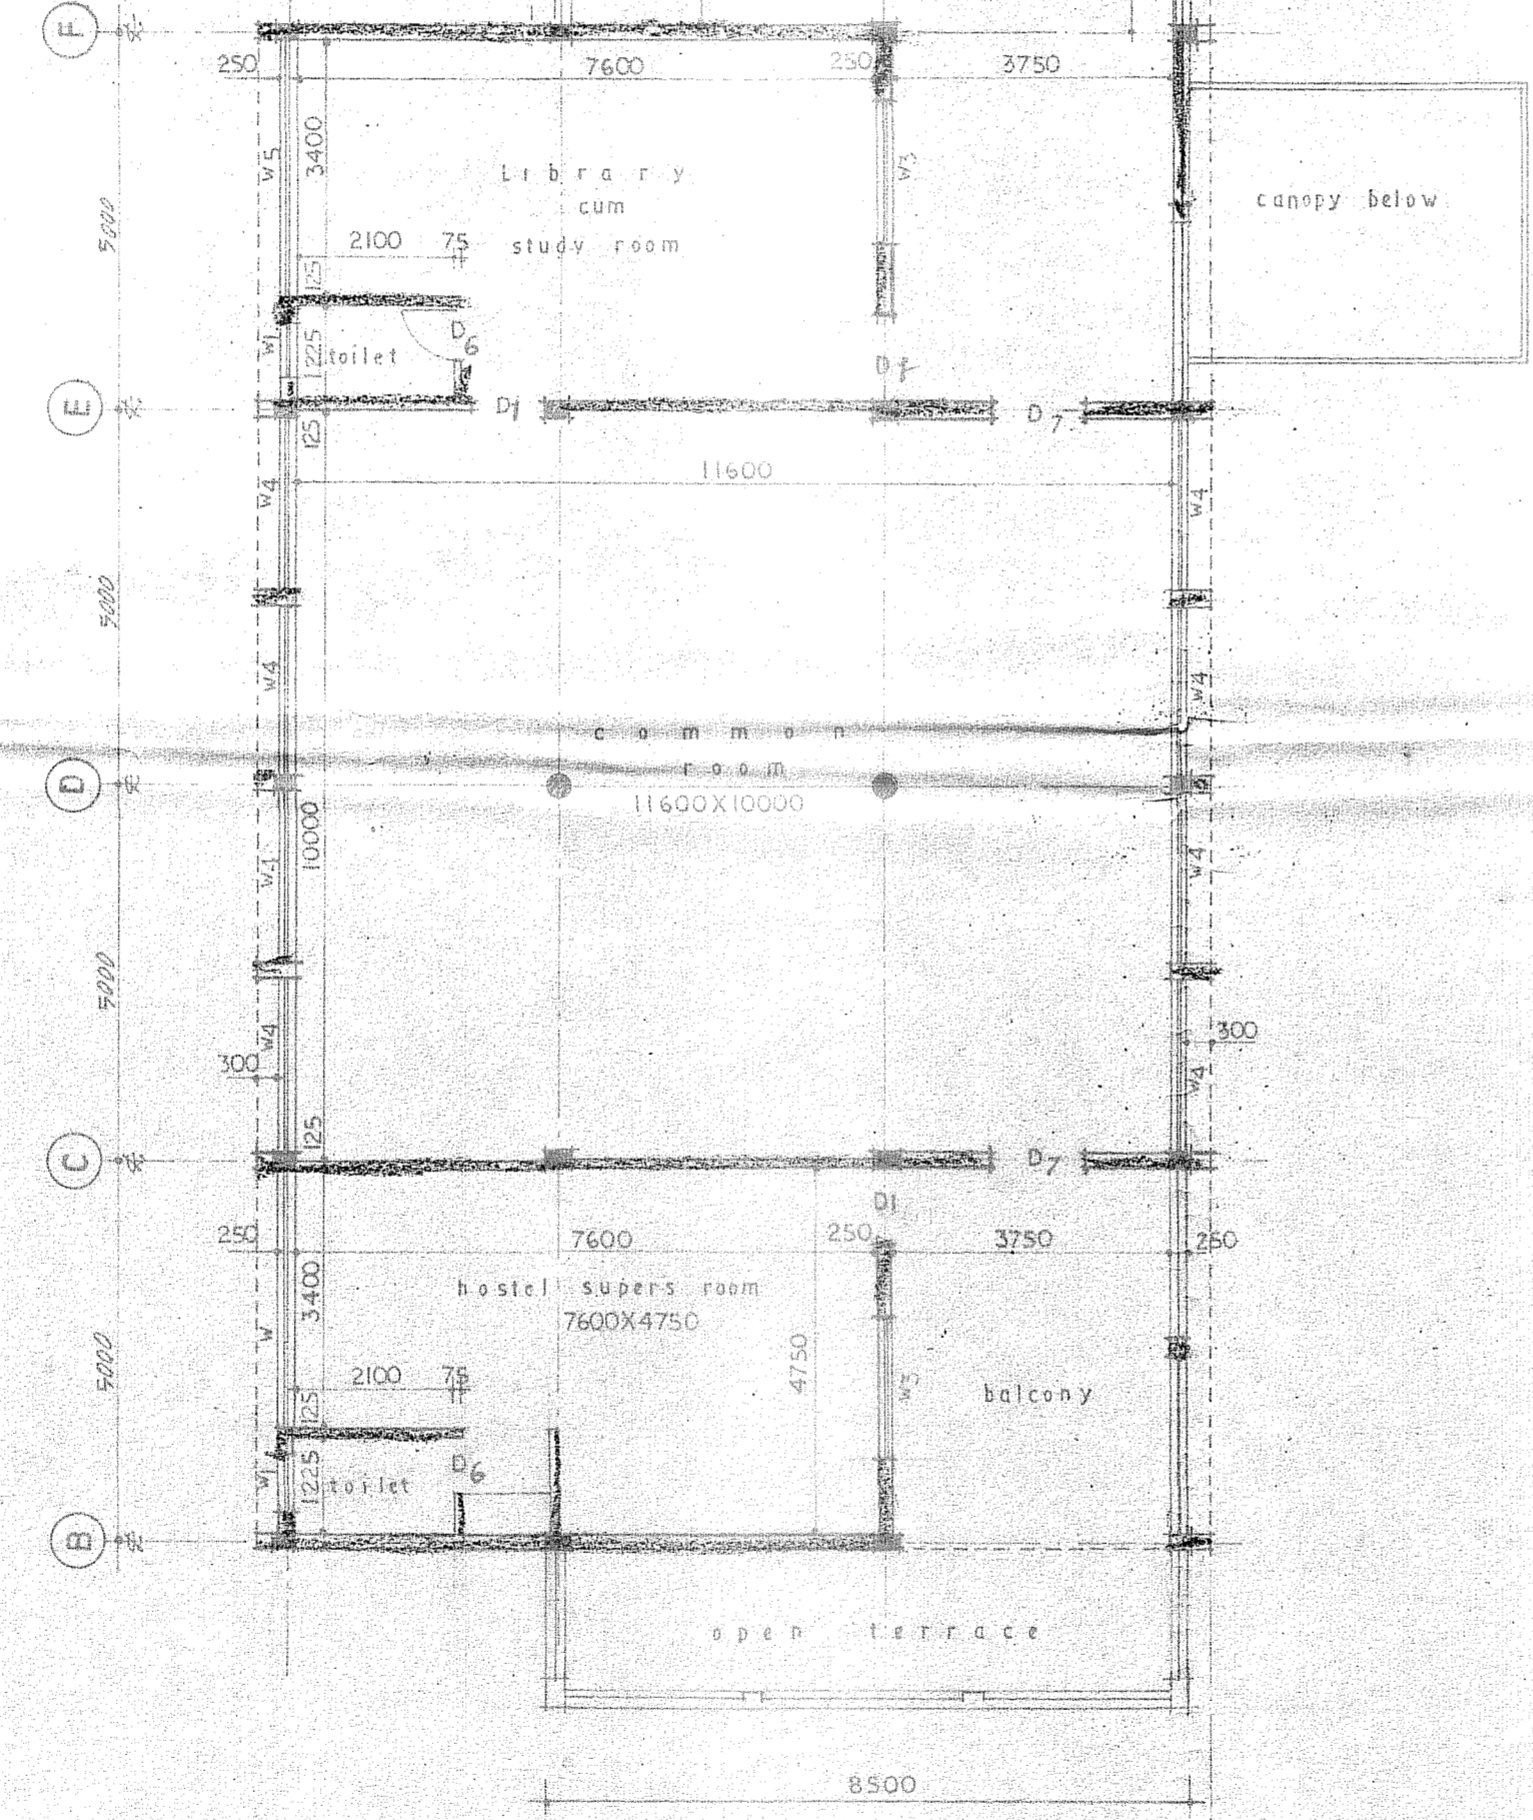

**FIRST FLOOR PLAN**

- NOTES**
- ALL DIMENSIONS ARE IN MILLIMETRE.
  - WRITTEN DIMENSIONS MUST BE FOLLOWED.
  - ALL DIMENSIONS ARE STRUCTURAL AND DO NOT INCLUDE ANY FINISHES.
  - ALL DIMENSIONS SHOULD BE CHECKED AT SITE.
  - IF ANY DISCREPANCY FOUND IN THE DRAWING IT SHOULD BE IMMEDIATELY BROUGHT TO THE NOTICE OF THE ARCHITECT BEFORE COMMENCEMENT OF WORK.
  - READ THIS DRAWING IN CONJUNCTION WITH THE NECESSARY DRAWING.

REFERENCE			
DRG. No.	DESCRIPTION		
REV. No.	REVISION	BY	APPR.

**PROPOSED PLAN OF THREESTORIED BOYS  
HOSTEL OF DR B.C.ROY ENGINEERING  
COLLEGE OVER R.S.PLOT No-221(P), 222,  
223, 235, 236, 295, 296(P), 223/1687, 223/1688,  
223/1689, 223/1690 AT MOUZA - FULJHORE,  
J.L.No- 82, P.S.-DURGAPUR, DIST-BURDWAN**

Signature of secretary

*Dulal Kumar Mitra*  
Secretary  
B.C.R.E.C.

Signature of Architect

*Subrata Chatterjee*  
Subrata Chatterjee  
LIC No- DM/C/BPD/03  
Reg.no- CM/68/11711

**ARCHITECT**

**HOUSING TECHNOLOGY CONSULTANT**  
G-56 RAKESH SHARMA STREET  
SECTOR -2B BIDHANNAGAR  
DURGAPUR-713212  
PH No- 53-5659

DEALT -

CHKD. -

APPR -

SCALE - 1:100

DATE -

DRG.No -










**APPROVED**


PLAN No. RB/CB/IB/PB/HUT/1  
 APN...  
 Date... 24/11/03

Secretary  
 Durgapur Municipal Corporation  
 20/12/03  
 15/11/03  
 Assistant Engineer  
 Durgapur Municipal Corporation


Structural Safety should be Ensured by the Party,

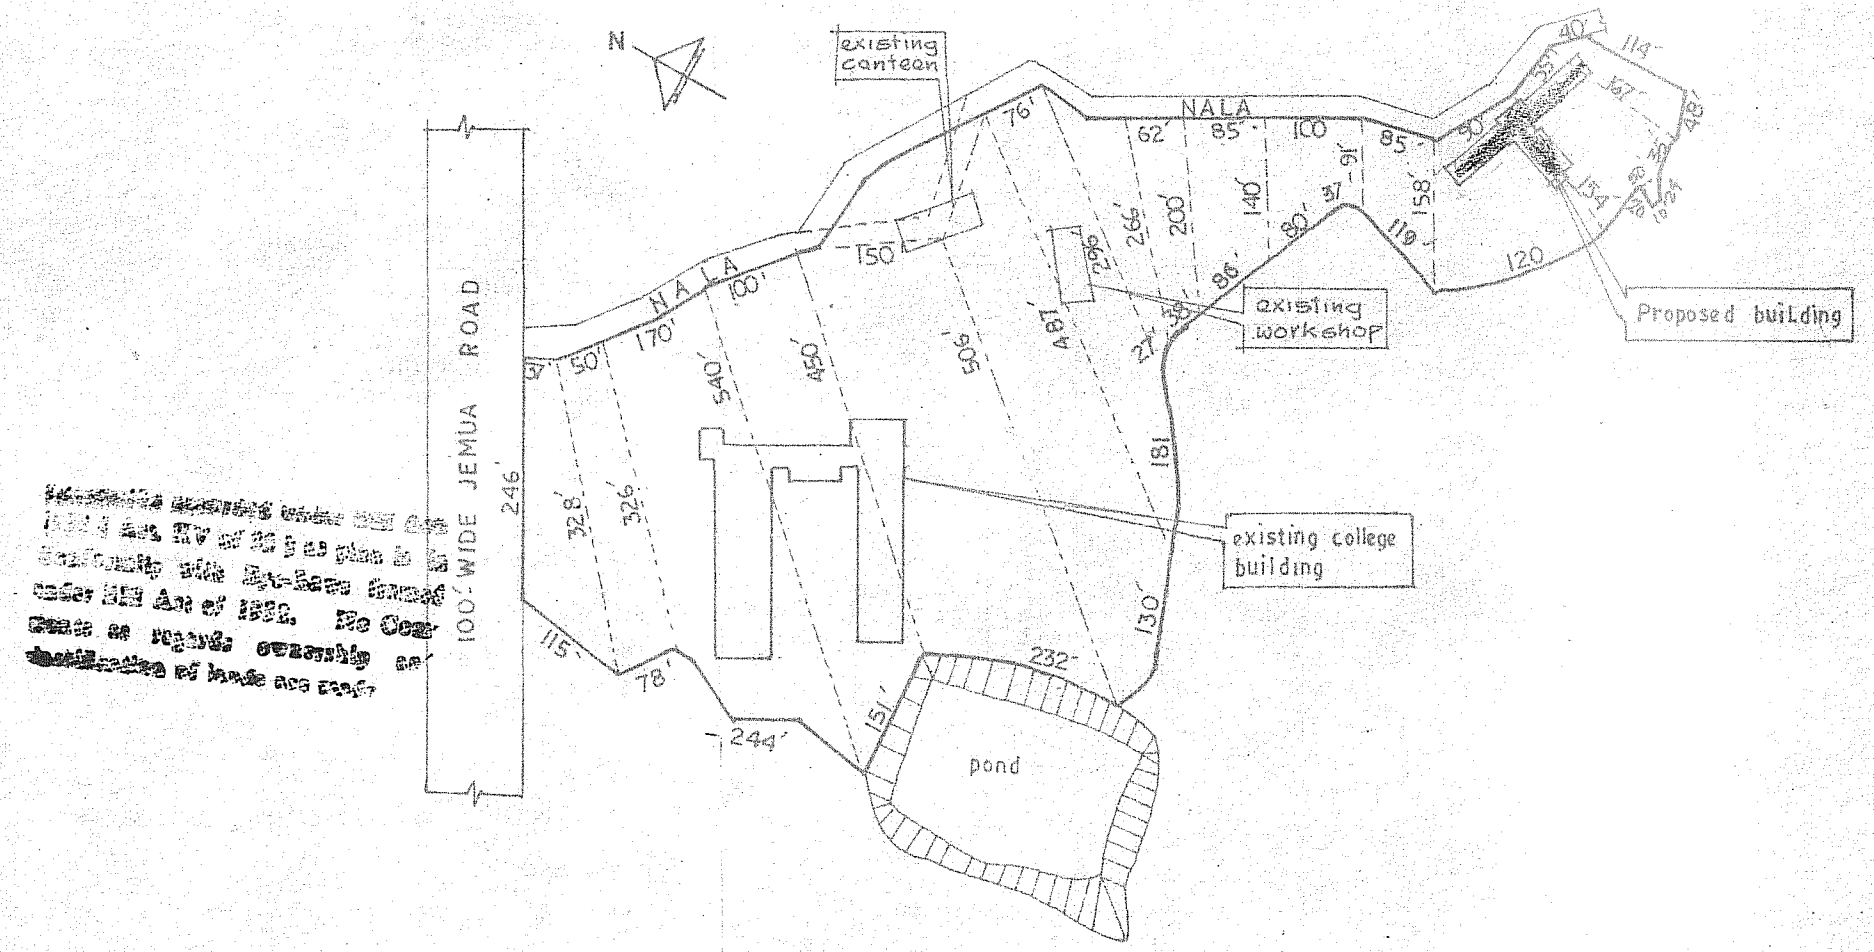


LAY OUT PLAN

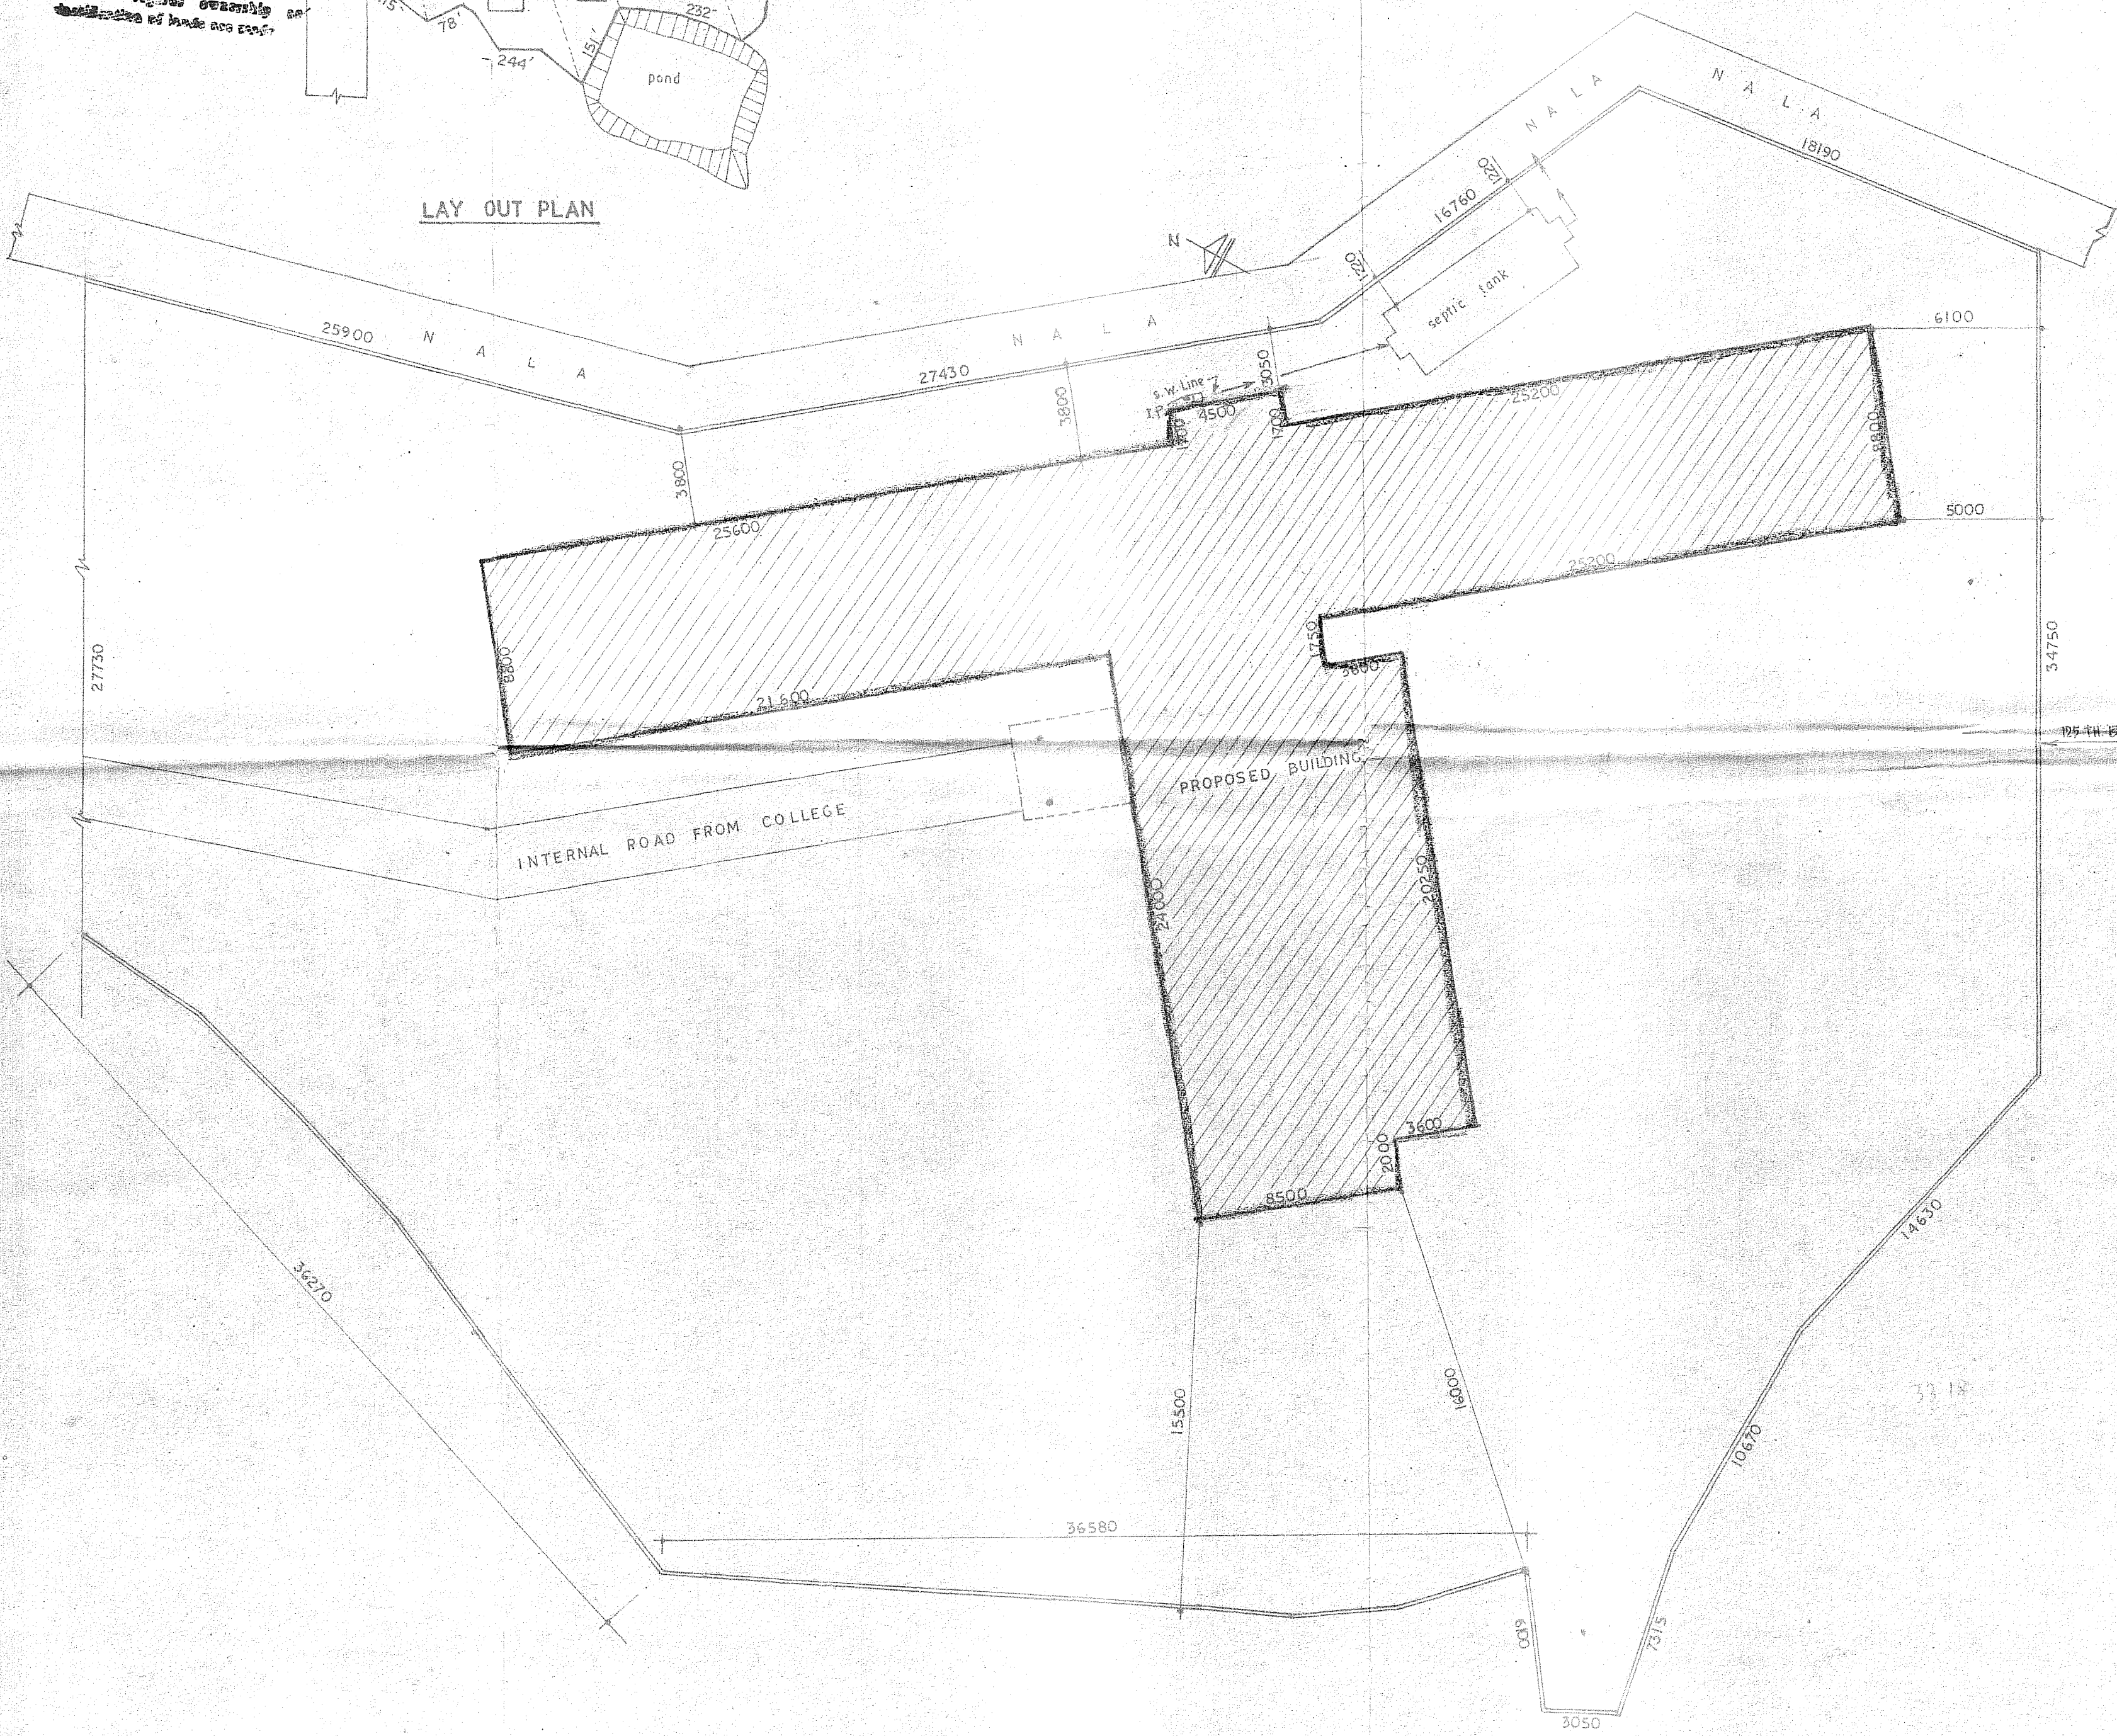


SITE PLAN (AS PER SITE MESUREMENT)  
 SCALE=1:200

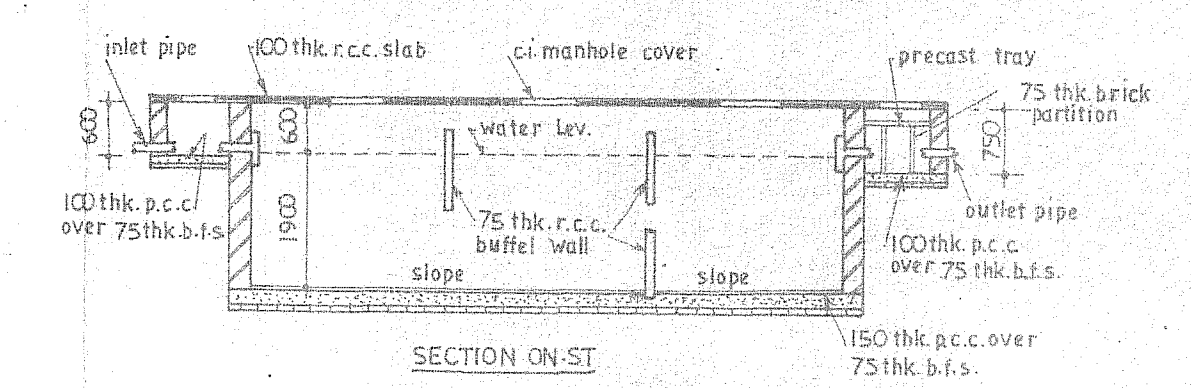

SECTION ON ST

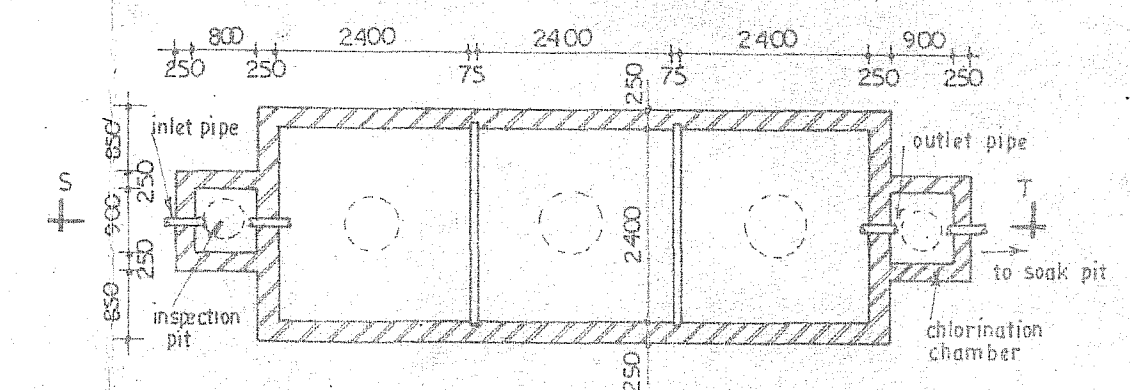

SEPTIC TANK DETAIL

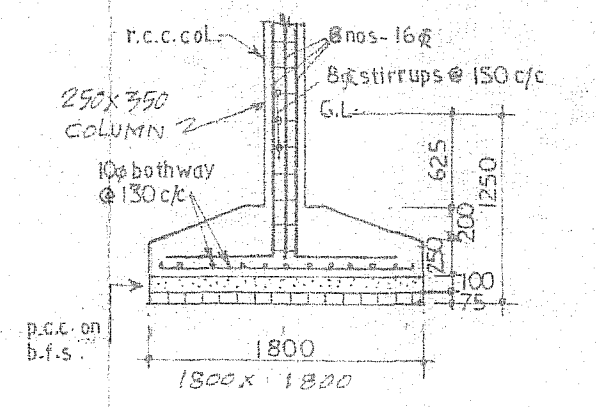

R.C.C COLUMN FOUNDATION

SCHEDULE OF DOORS AND WINDOWS

MARK	WIDTH	HEIGHT	REMARKS
D	2500	2500	Panel door
D1	1000	2100	DO
D2	900	2100	DO
D3			
D4	750	2000	
D5	1000	2000	DO
D6	750	2100	DO
D7	1200	2100	DO
W1	600	700	G. Glazz. shutter window
W2	750	1300	DO
W3	1850	1300	DO
W4	2250	1900	DO
W5	3400	1300	DO
W6	800	1100	DO
W7	750	2000	DO

NOTE -  
 -ALL DIMENSIONS ARE IN MILLIMETRE.  
 -150 WIDE SURFACE DRAIN SHOULD BE PROVIDED ALL AROUND THE BUILDING.

PLOT AREA - 10 ACER 10.5 DEC.  
 GROUND FLOOR AREA - 766.93 SQ.M  
 FIRST FLOOR AREA - 749.92 SQ.M  
 SECOND FLOOR AREA - 504.89 SQ.M

PROPOSED PLAN OF THREE STORIED BOYS HOSTEL OF DR. B. C. ROY ENGINEERING COLLEGE, DYER R.S. PLOT No- 221(P) 222, 223, 235, 236, 295, 296(P) 223/1687 223/1688, 223/1689 223/1690 AT MOUZA-FULJHORE, J.L.No- 82, P.S.- DURGAPUR, DIST-BURDWAN.

Signature of Secretary

*Jubal Kumar Mitra*

B.C.R.E.C

signature of Architect

*Subrata Chatterjee*  
 4/11/03


Subrata Chatterjee  
 LIC No- DMC BPD 03  
 Reg. no- CA/88/11711

housing technology consultant

G-56 RAKESH SHARMA STREET  
 SECTOR 28 BIDHANNAGAR  
 DURGAPUR - 713212  
 PH. No - 2535659

Rectification Date 01/11/03



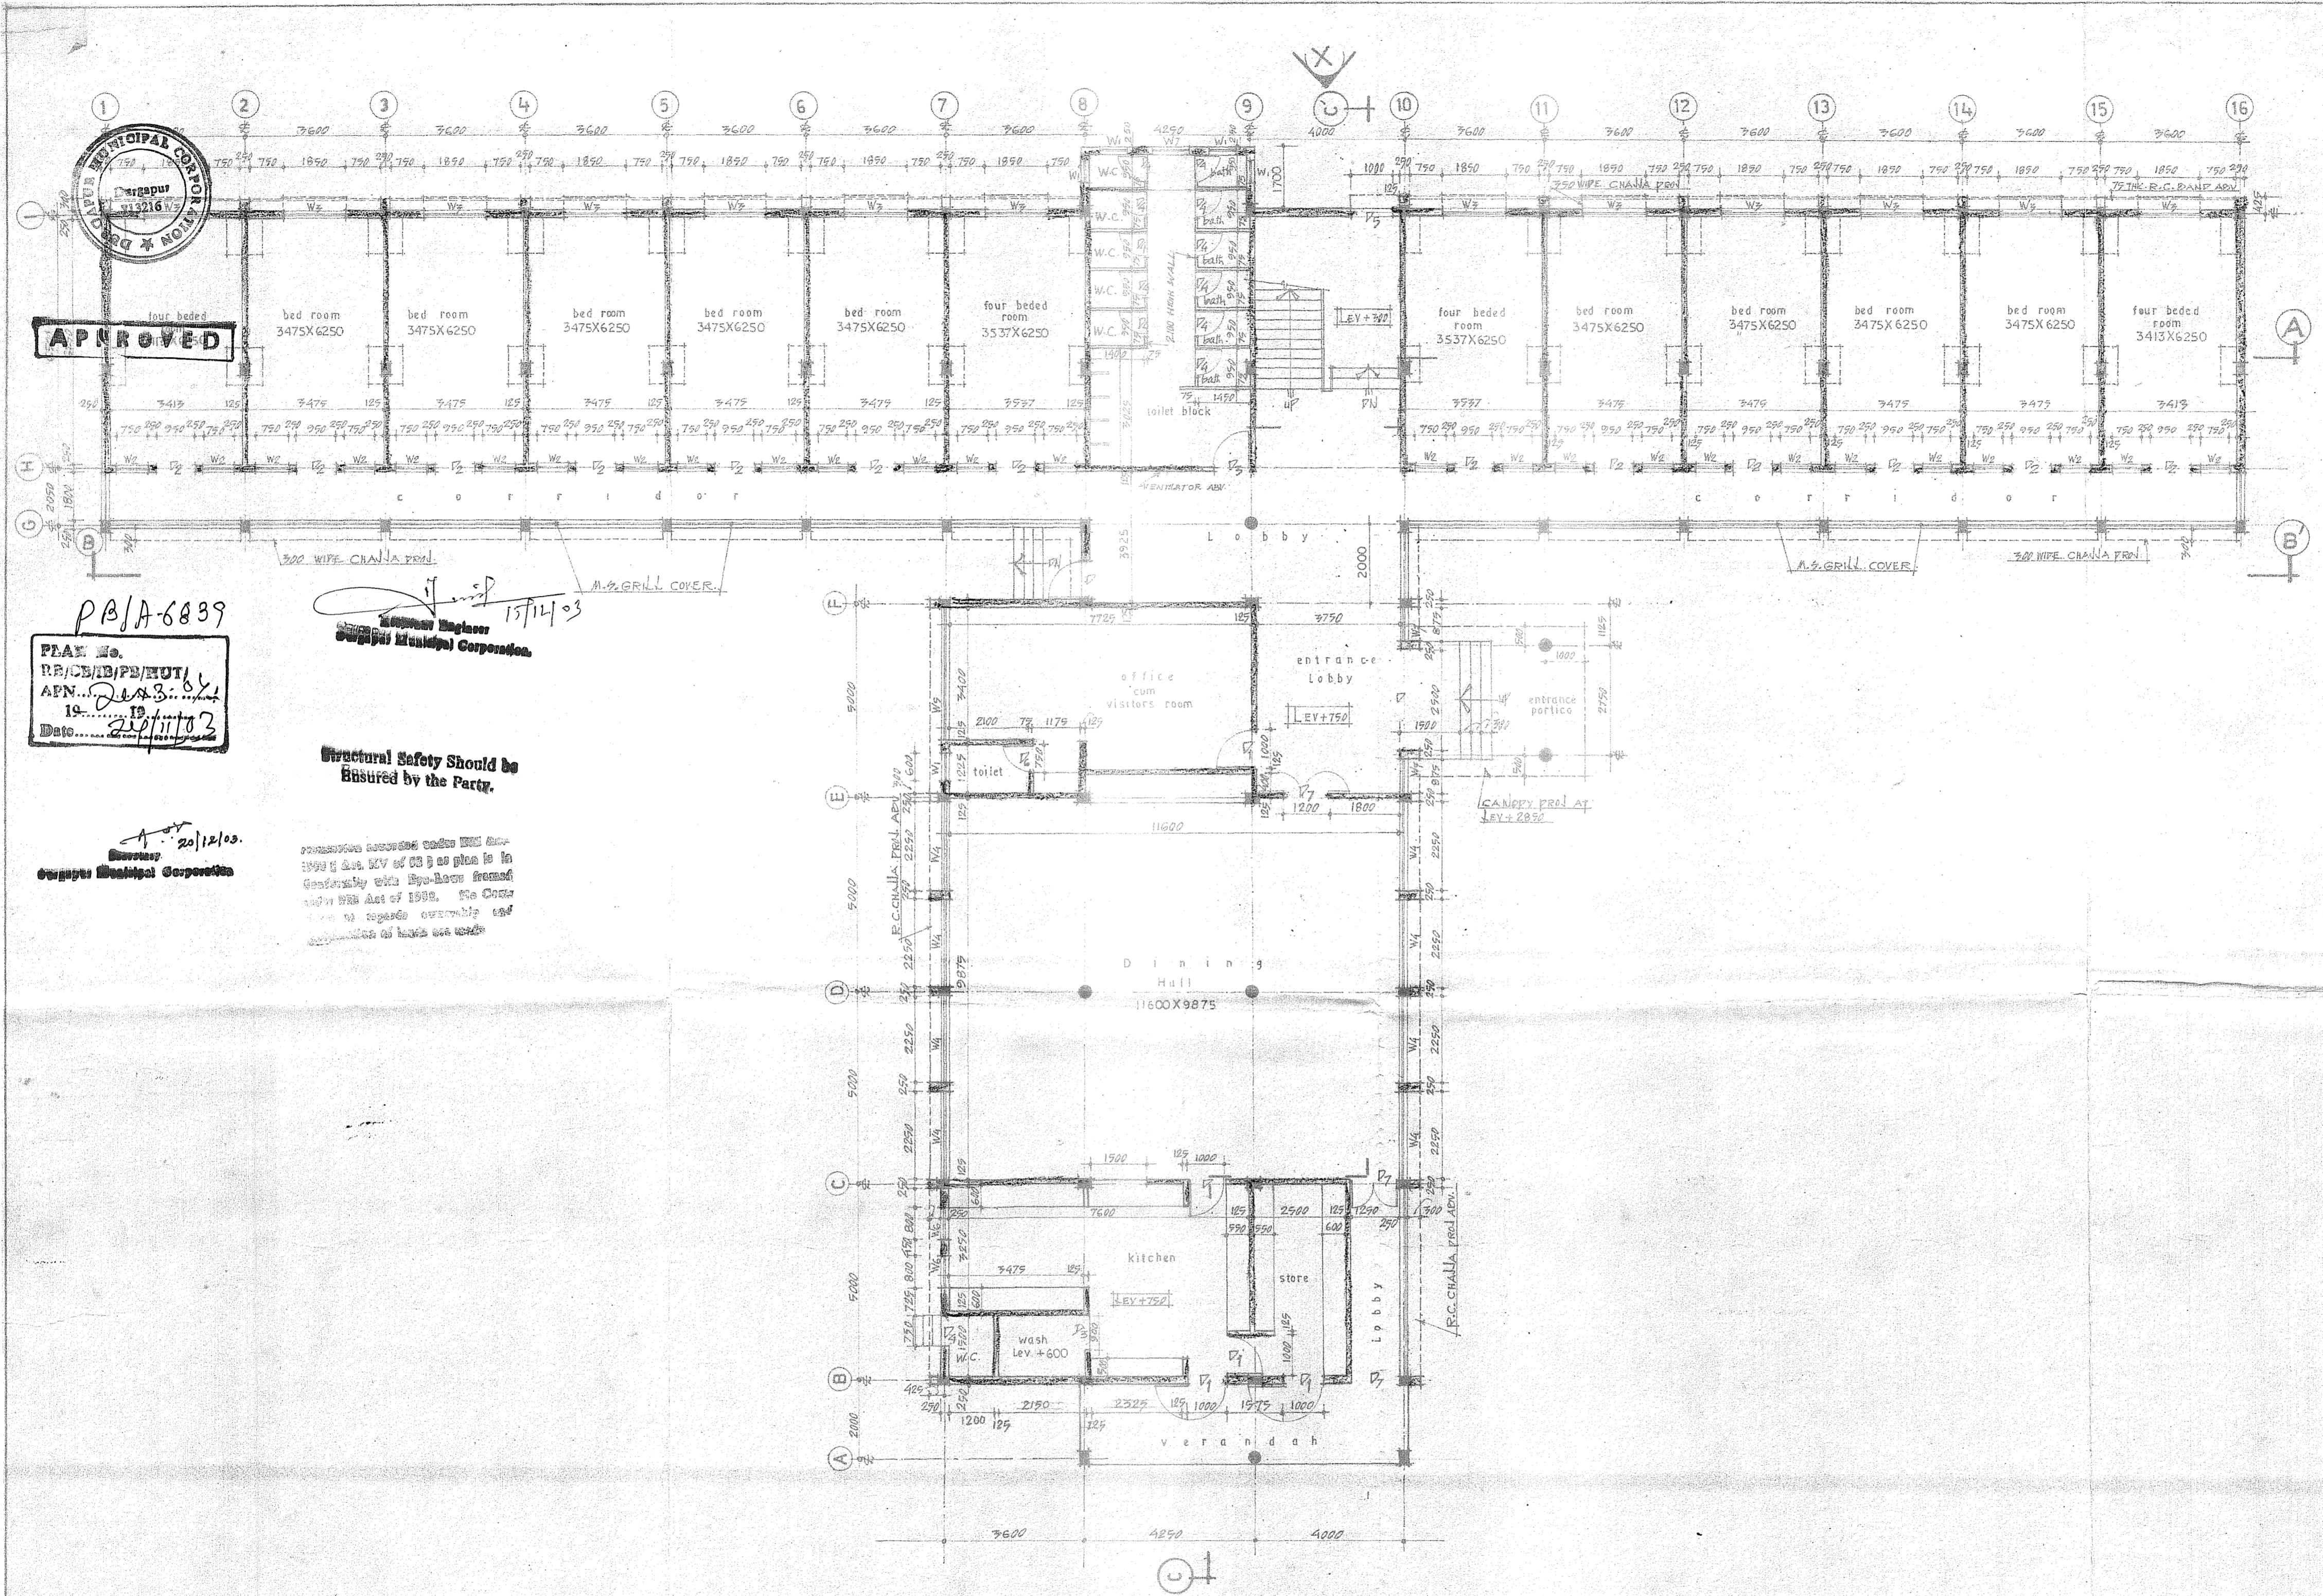

GROUND FLOOR PLAN  
SCALE - 1:100

- NOTES**
- ALL DIMENSIONS ARE IN MILLIMETRE.
  - WRITTEN DIMENSIONS MUST BE FOLLOWED.
  - ALL DIMENSIONS ARE STRUCTURAL AND DO NOT INCLUDE ANY FINISHES.
  - ALL DIMENSIONS SHOULD BE CHECKED AT SITE.
  - IF ANY DISCREPANCY FOUND IN THE DRAWING IT SHOULD BE IMMEDIATELY BROUGHT TO THE NOTICE OF THE ARCHITECT BEFORE COMMENCEMENT OF WORK.

REFERENCE	
DRG. No.	DESCRIPTION

REV. No.	REVISION	BY	APPR.


PROPOSED PLAN OF THREE STORIED BOYS HOSTEL OF DR. B.C.ROY ENGINEERING COLLEGE OVER R.S.PLOT No. 221(P), 222, 223, 235, 236, 295, 296(P), 223/1687, 223/1688, 223/1689, 223/1690 AT MOUZA - FULJHORE. J.L.No-82, P.S. DURGAPUR, DIST- BURDWAN

Signature of secretary  
*Julal Kumar Witsa*  
Secretary  
B.C.R.E.

Signature of Architect  
*Subrata Chatterjee*  
Subrata Chatterjee  
LIC. No. D/MC/BPD/03  
Reg. no. CA/88/11711  
Rectification Date- 01/11/03

ARCHITECT  
HOUSING TECHNOLOGY CONSULTANT  
C-56 RAKESH SHARMA STREET  
SECTOR 2B BIDHANNAGAR  
DURGAPUR - 713212  
PH.No. - 53-5659

DEALT-	SCALE - 1:100
CHKD.	DATE -
APPR-	DRG.No.-

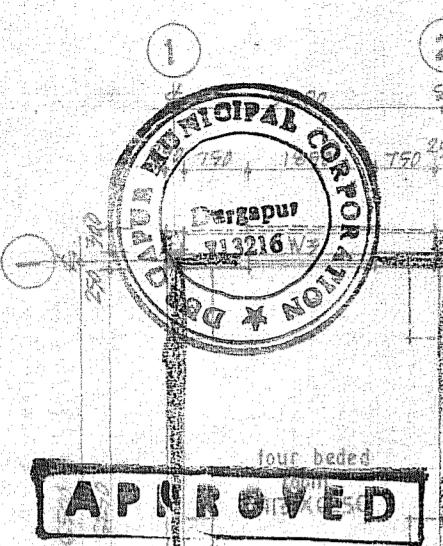

APPROVED

PBJA-6839  
PLAN No.  
R.P./C.B./P.P./MUT/  
APN... 223/1687  
19... 03  
Date... 25/11/03

*15/11/03*  
Municipal Engineer  
Durgapur Municipal Corporation

Structural Safety Should be Ensured by the Party.

*20/12/03*  
Secretary  
Durgapur Municipal Corporation

Construction executed under the supervision of the Municipal Engineer, Durgapur Municipal Corporation, in accordance with the provisions of the Building Act of 1956. The contractor is responsible for the execution of the work.






**APPROVED**

PLAN No. **RB/A - 6839**  
 RB/CB/AB/PB/EUT/  
 APN.....  
 19-03-19-04  
 Date **24/11/03**


*20/12/03*  
 20/12/03  
 20/12/03  
 20/12/03

Architect Engineer  
 Durgapur Municipal Corporation


Structural Safety Should be  
 Ensured by the Party

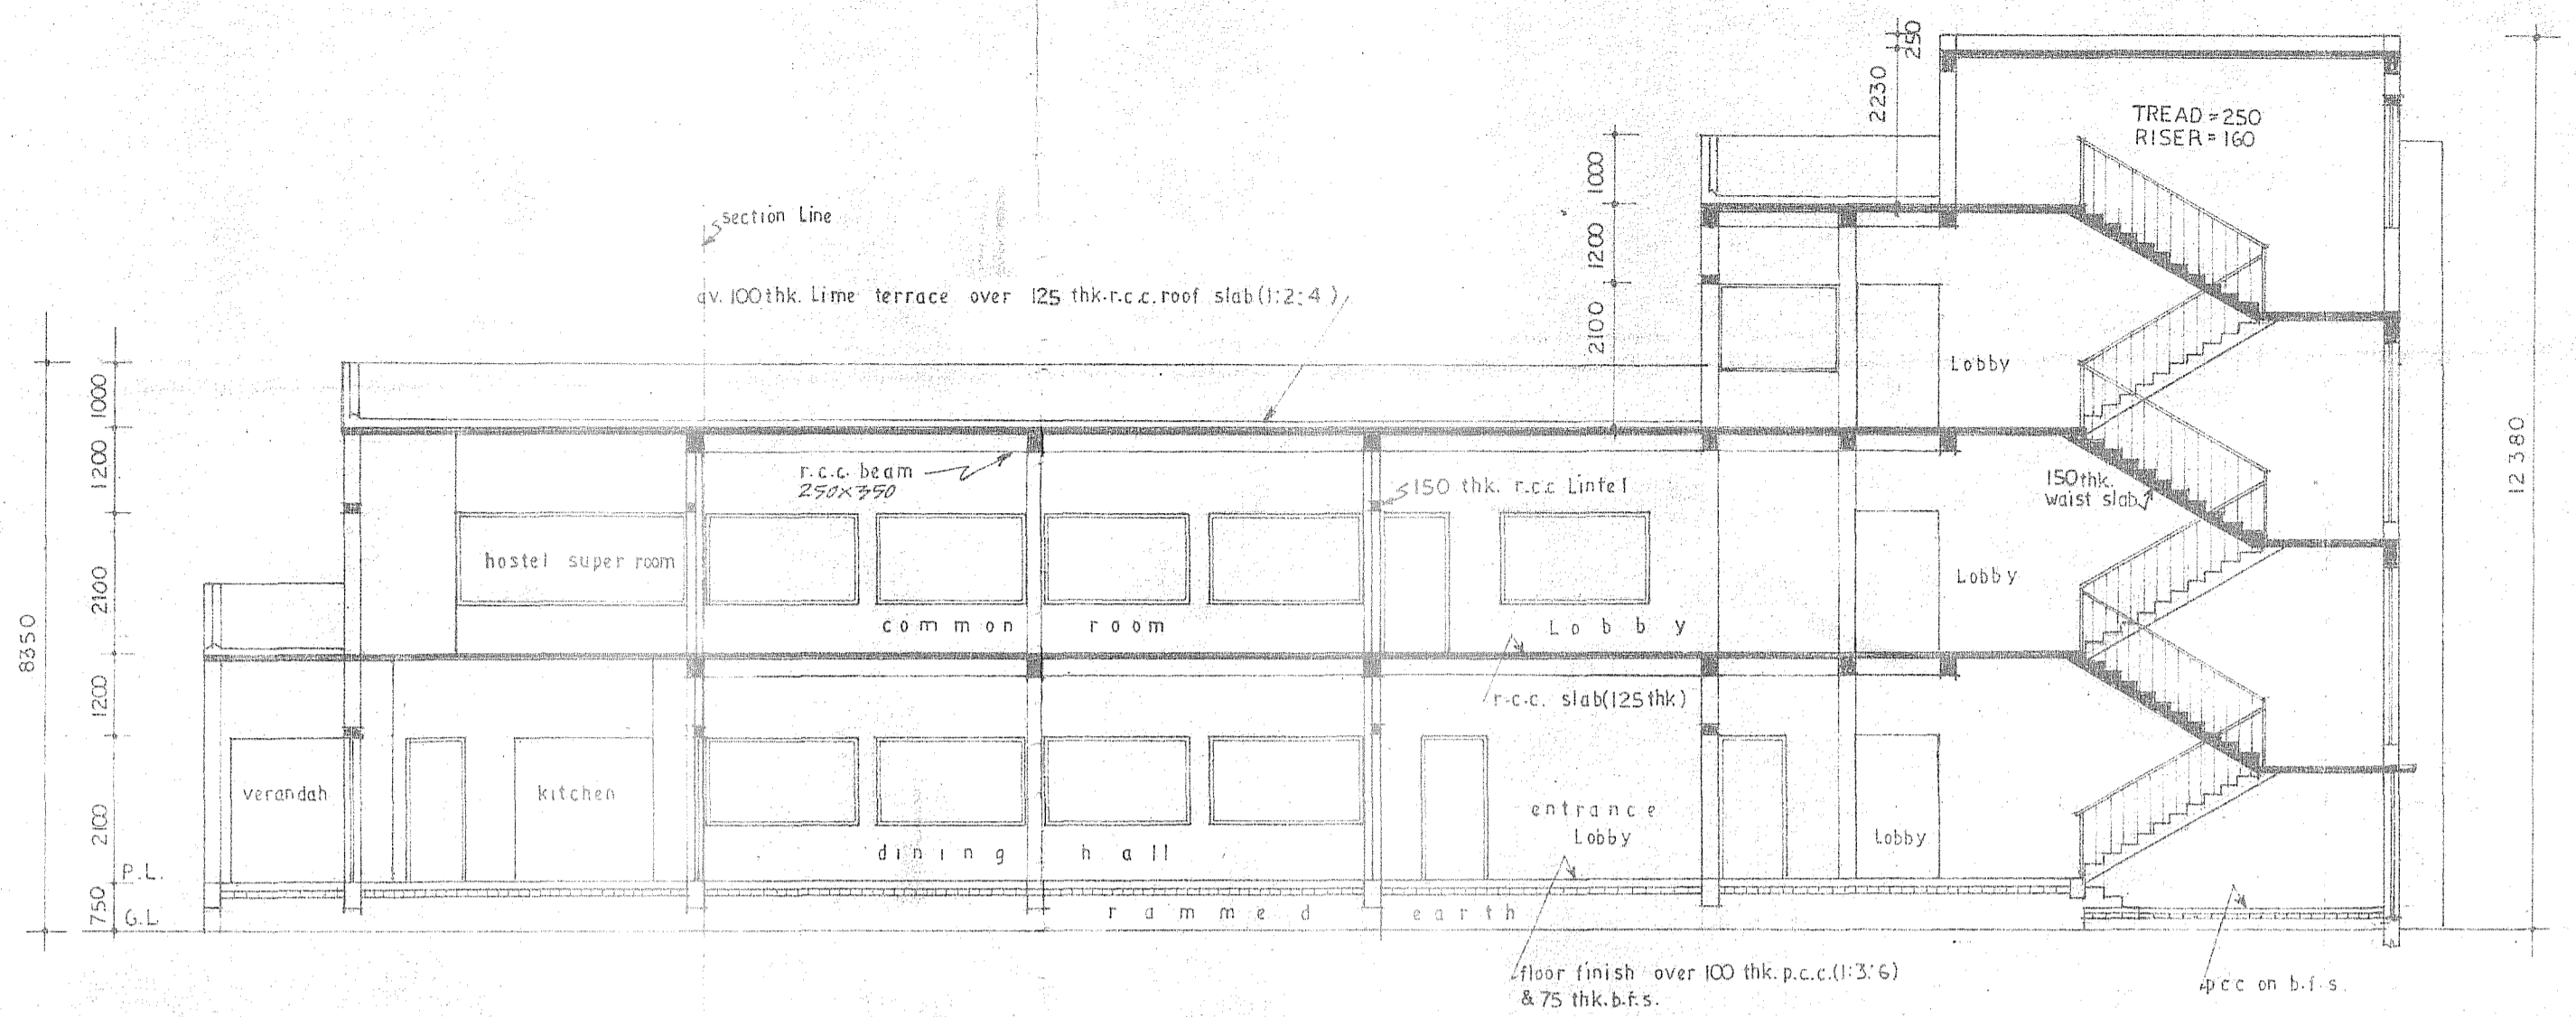

SECTION ON-CC  
 SCALE - 1:100

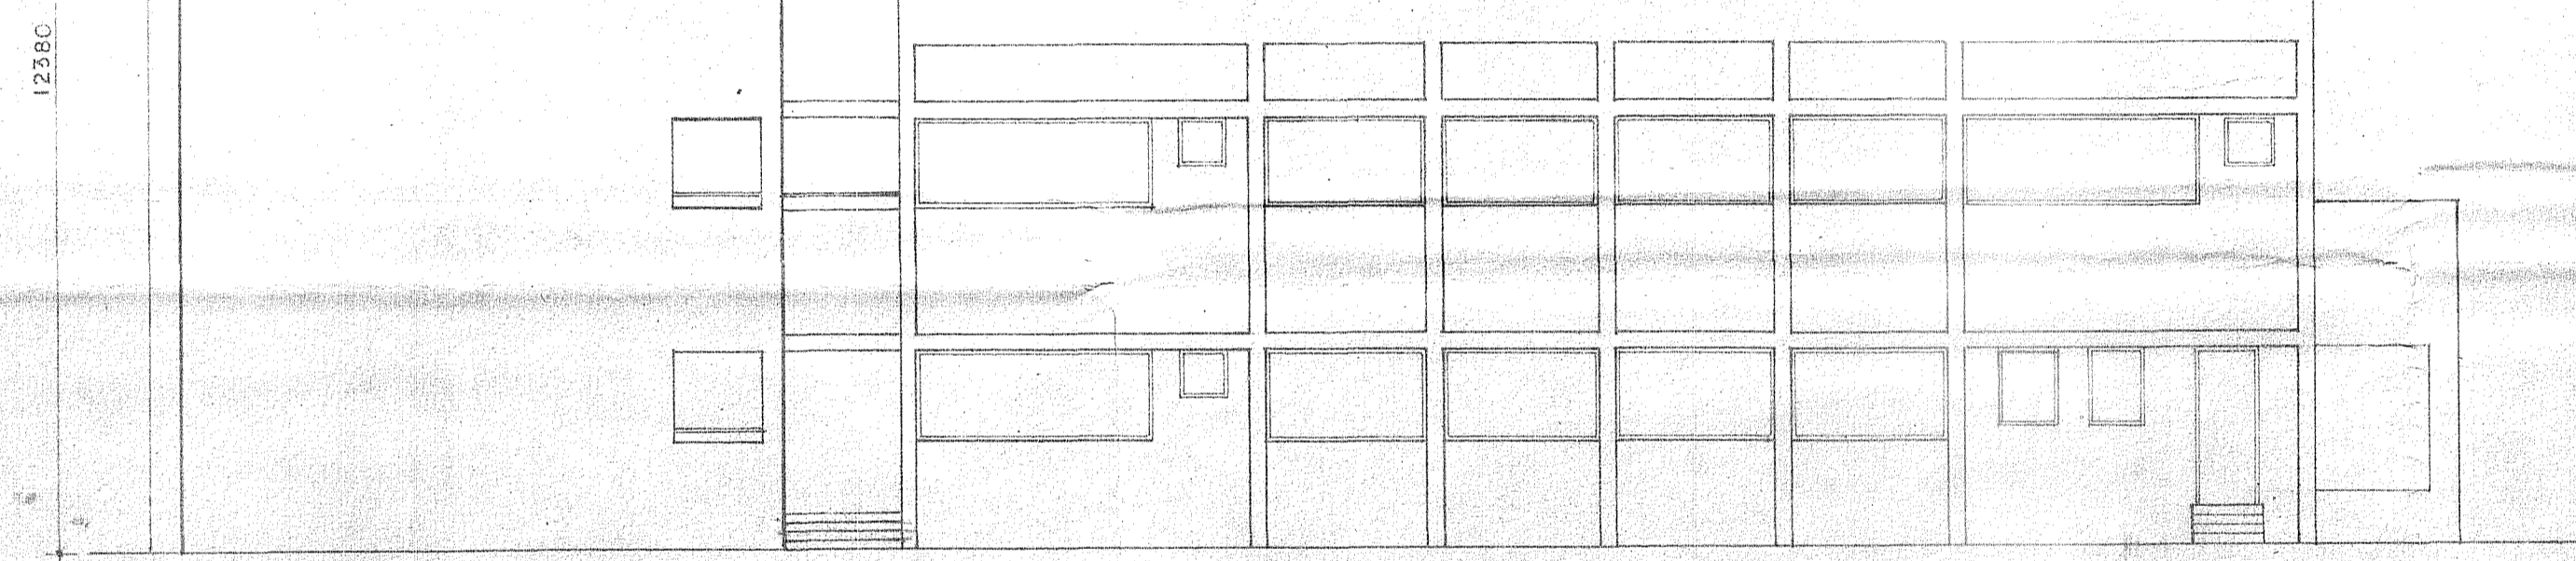

NORTH SIDE ELEVATION  
 SCALE - 1:100

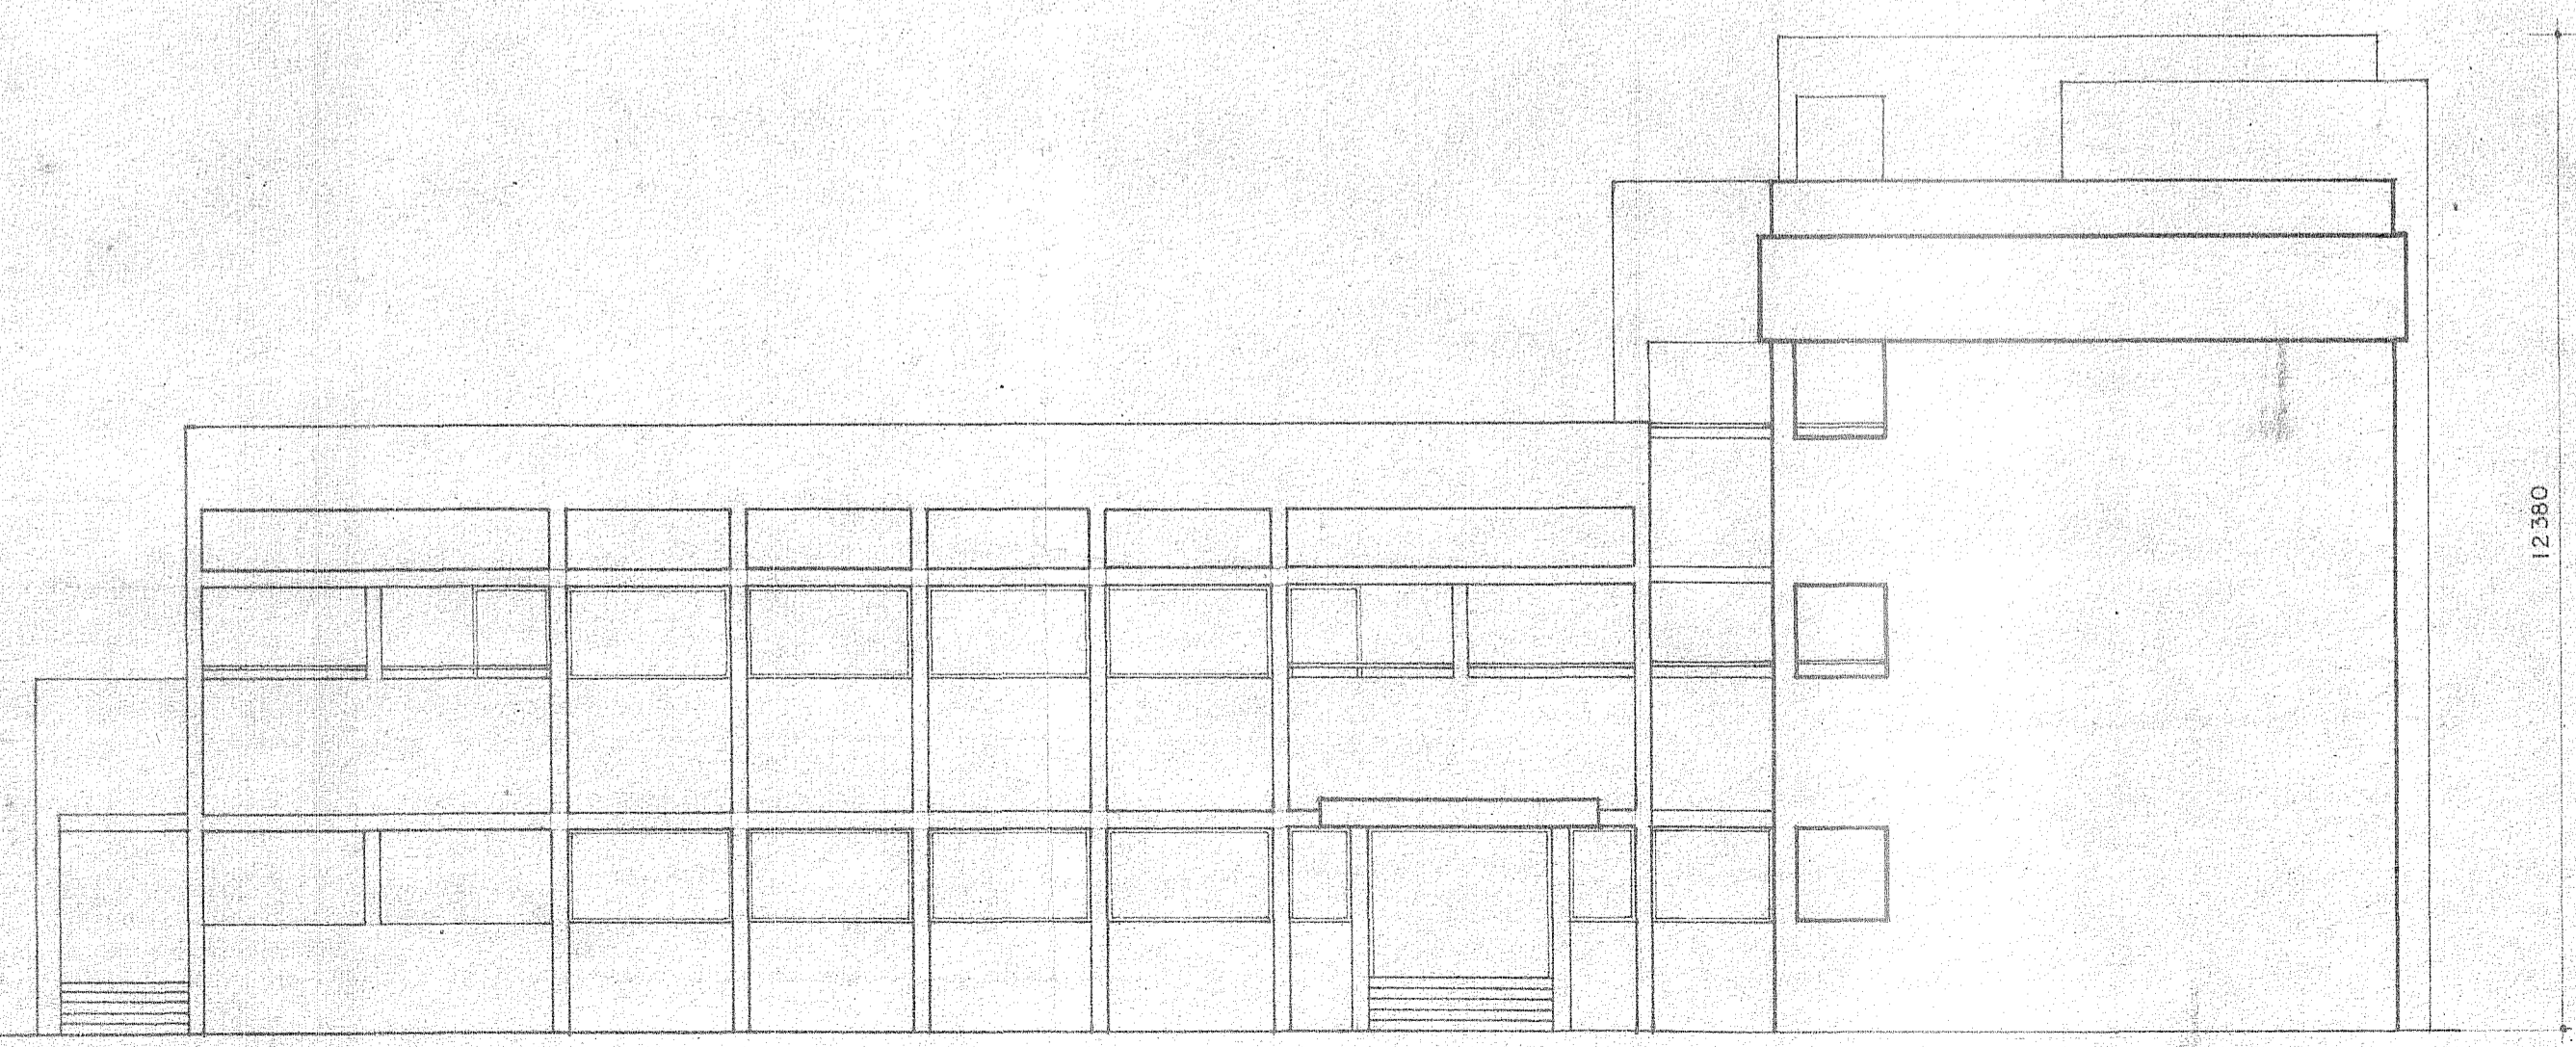

SOUTH SIDE ELEVATION  
 SCALE - 1:100

**NOTES**

- ALL DIMENSIONS ARE IN MILLIMETRE.
- WRITTEN DIMENSIONS MUST BE FOLLOWED.
- ALL DIMENSIONS ARE STRUCTURAL AND DO NOT INCLUDE ANY FINISHES.
- ALL DIMENSIONS SHOULD BE CHECKED AT SITE.
- IF ANY DISCREPANCY FOUND IN THE DRAWING IT SHOULD BE IMMEDIATELY BROUGHT TO THE NOTICE OF THE ARCHITECT BEFORE COMMENCEMENT OF WORK.
- READ THIS DRAWING IN CONJUNCTION WITH THE NECESSARY DRAWING.

**REFERENCE**

DRG.No.	DESCRIPTION

REV. No.	REVISION

PROPOSED PLAN OF THREE STORIED BOYS HOSTEL OF DR. B.C.ROY ENGINEERING COLLEGE OVER R.S-PLOT No-221(P), 222, 223, 235, 236, 295(P), 223/1607, 223/1608, 223/1609, 223/1690. AT MOUZA-FULJHORE, J.L.No-82, P.S.-DURGAPUR, DIST- BURDWAN

Signature of Architect

*Subrato Chatterjee*  
 2/11/03  
 Subrato Chatterjee  
 LIC No-DMC/BPD/03  
 Reg.no-CA/86/11711

Signature of Secretary

*Jugal Kumar Mitra*  
 Secretary  
 B.C.R.E.C

**HOUSING TECHNOLOGY CONSULTANT**



G-56 RAKESH SHARMA STREET  
 SECTOR-2B BIDHANNAGAR  
 DURGAPUR-713212  
 PH.No- 53-5659

DEALT - SCALE - 1:100

CHKD - DATE -

APPR - DRG - No -



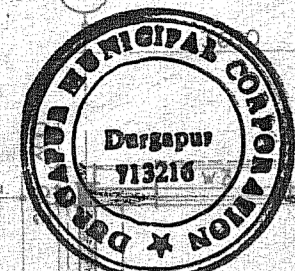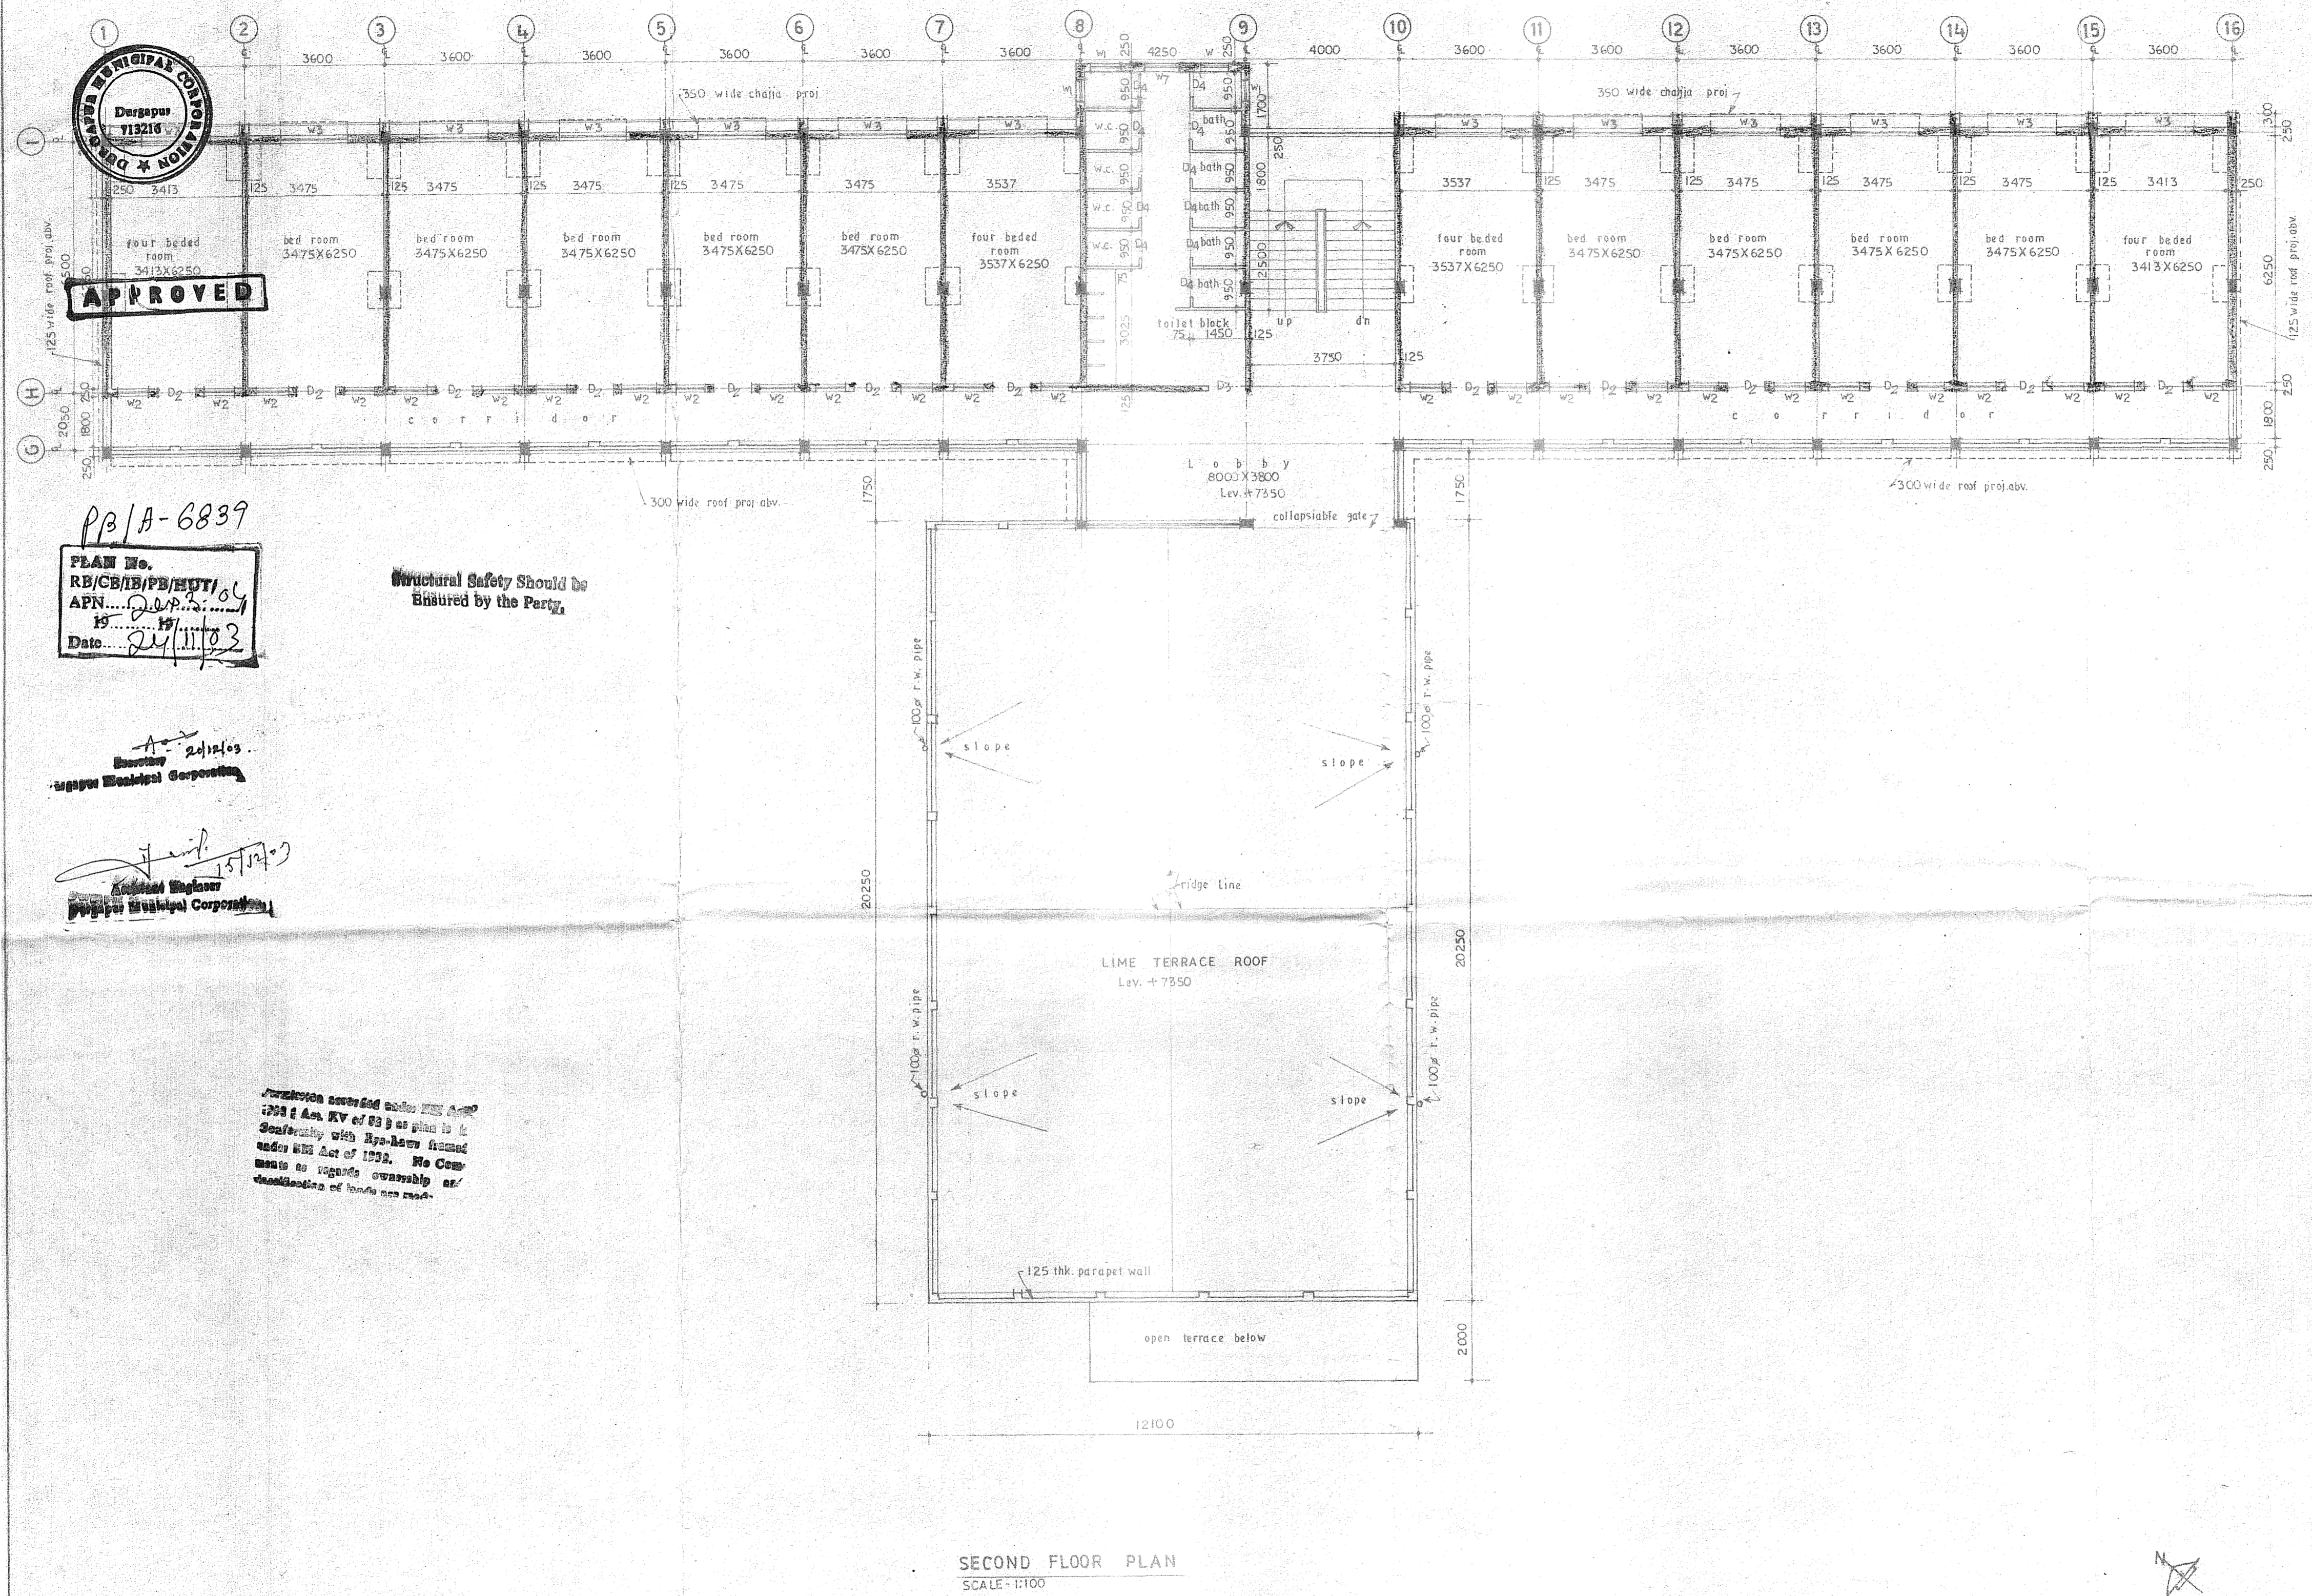

**APPROVED**

PC/A-6839  
**PLAN No.**  
 RB/CB/IB/PB/HT/...  
 APN...  
 Date... 24/11/23

Structural Safety Should be  
 Ensured by the Party

A-20/12/23  
 Secretary  
 Durgapur Municipal Corporation

J. S. Chatterjee  
 15/11/23  
 Architect  
 Durgapur Municipal Corporation

Resolution entered under the Act of 1958 & Am. Act of 63 as per the conformity with the Act of 1958. No comments as regards ownership or classification of land are made.

**SECOND FLOOR PLAN**  
 SCALE - 1:100

- NOTES**
- ALL DIMENSIONS ARE IN MILLIMETRE.
  - WRITTEN DIMENSIONS MUST BE FOLLOWED.
  - ALL DIMENSIONS ARE STRUCTURAL AND DO NOT INCLUDE ANY FINISHES.
  - ALL DIMENSIONS SHOULD BE CHECKED AT SITE.
  - IF ANY DISCREPANCY FOUND IN THE DRAWING IT SHOULD BE IMMEDIATELY BROUGHT TO THE NOTICE OF THE ARCHITECT BEFORE COMMENCEMENT OF WORK AT SITE.
  - READ THIS DRAWING IN CONJUNCTION WITH THE NECESSARY DRAWING.

**REFERENCE**

DRG. No.	DESCRIPTION

REV. No.	REVISION	BY	APPR.

PROPOSED PLAN OF THREE STORIED BOYS HOSTEL OF DR B.C.ROY ENGINEERING COLLEGE OVER R.S.PLOT No- 221(P), 222, 223, 235, 236, 295(P) 223/1687 223/1688, 223/1689, 223/1690, AT MOUZA-FULJHORE, J.L.No- 82, P.S-DURGAPUR DIST-BURDWAN.

Signature of secretary  
 Dulal Kumar Maitra  
 Secretary  
 B.C.R.E.C

Signature of Architect  
 Subrato Chatterjee  
 Subrato Chatterjee  
 LIC No-DMC/BPD/03  
 Reg. no- CA/88/11711  
 Rectification Date- 01/11/23

**ARCHITECT**  
**HOUSING TECHNOLOGY CONSULTANT**  
 G-56 RAKESH SHARMA STREET  
 SECTOR-2B BIDHANNAGAR  
 DURGAPUR-713212  
 PH No.-53-5659

DEALT-	SCALE- 1:100
CHKD.	DATE-
APPR.	DRG.No.