
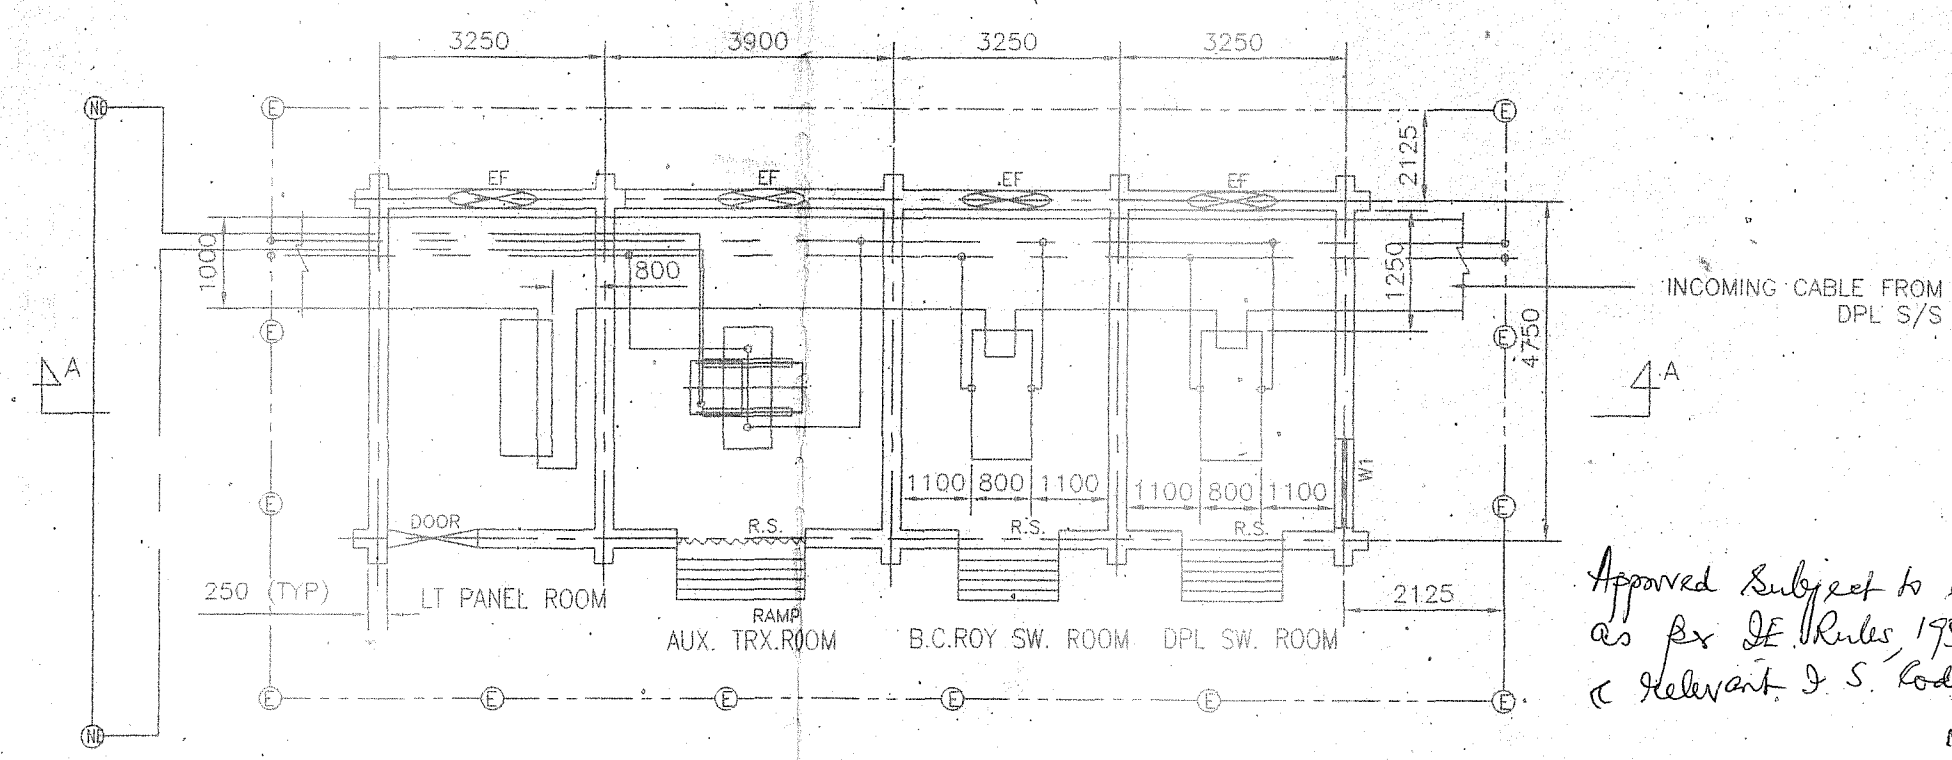
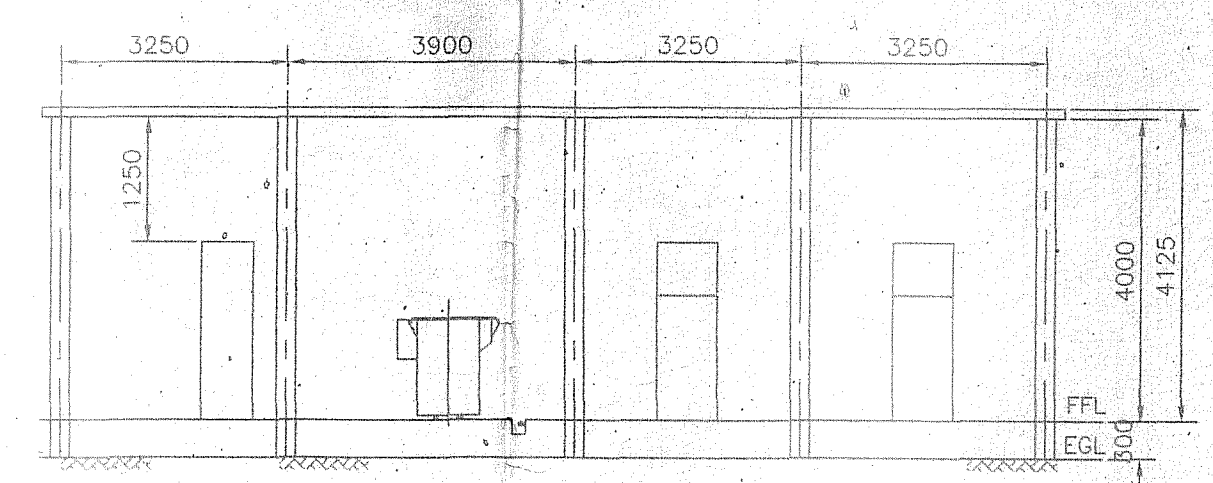
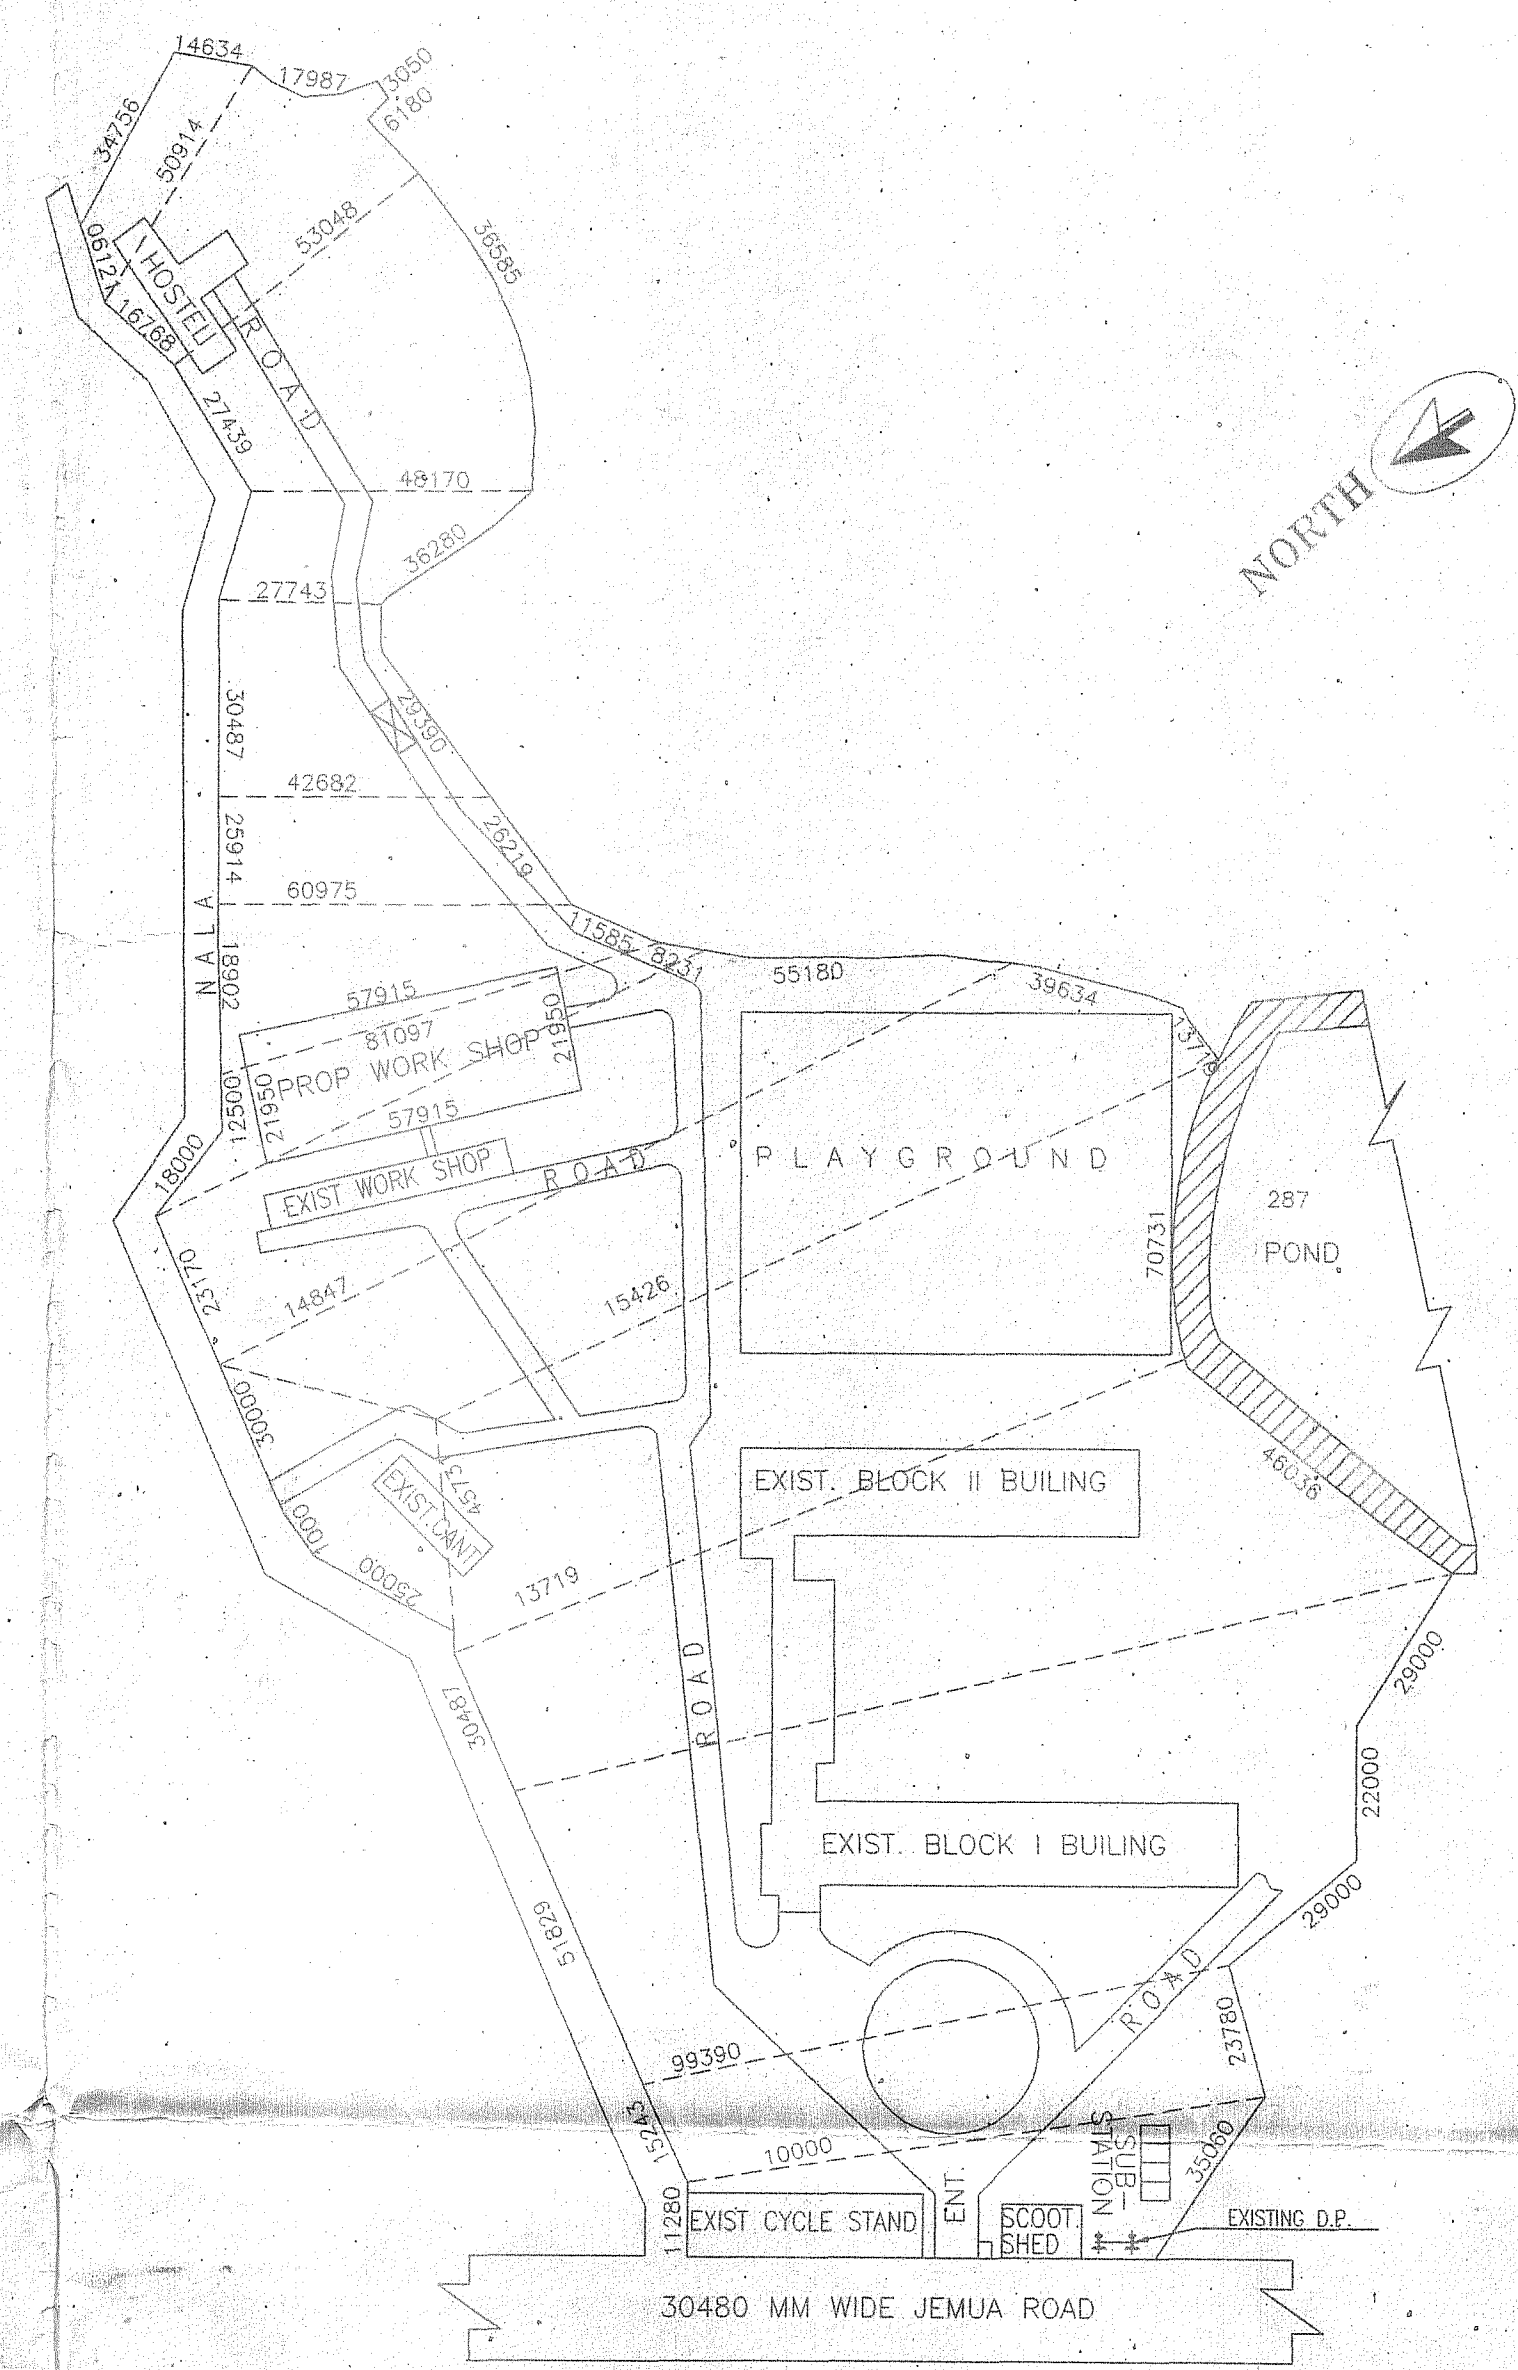


This Drg. is the Property of ELECTRONIC HOUSE - Projects, and must not be passed on to any third person or firm not authorised by us, nor be copied/made use of in full or part by such person or firm without our prior permission in writing.

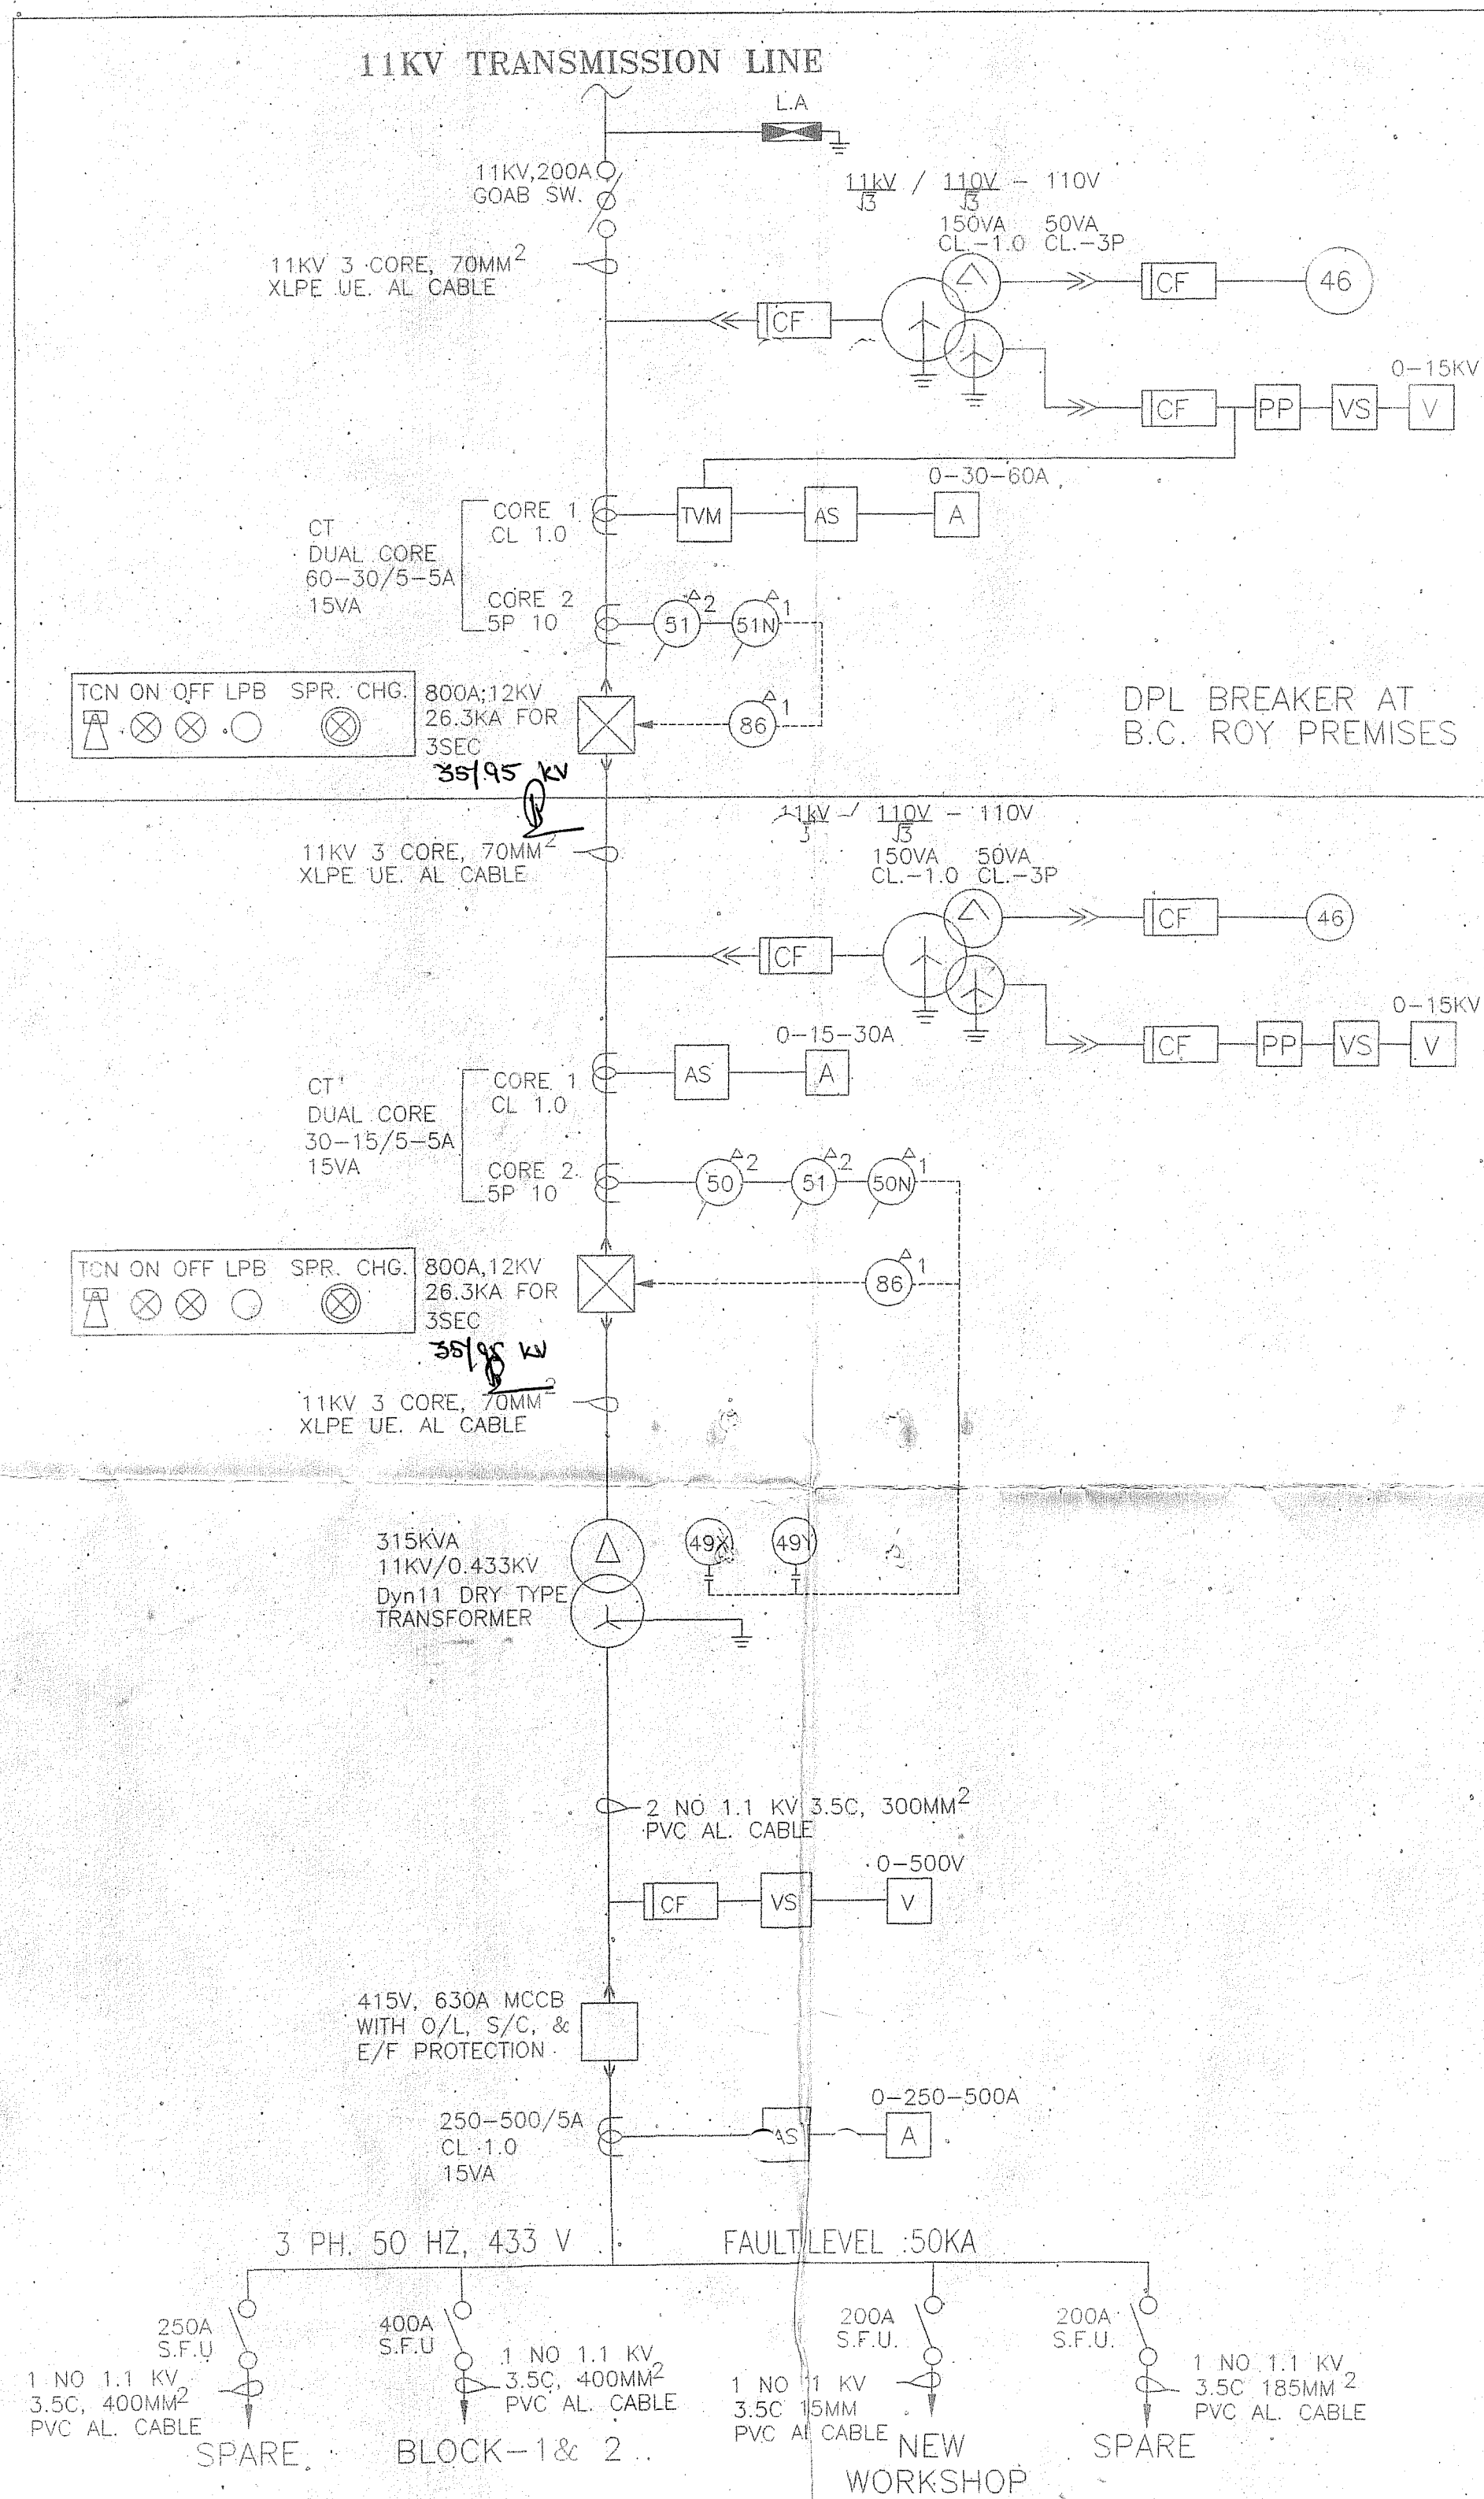

NOTES :  
1. ALL DIMENSIONS ARE IN MM EXCEPT OTHERWISE STATED.  
EARTHING TO BE CARRIED OUT AS PER IS:3043 & I.E. RULES.

Approved Subject to erection of the installations as per I.E. Rules 1956 as amended upto date & relevant & S. Codes of practice.

M. S. Mukhopadhyay  
Dr. Chief Electrical Inspector  
Department of Electricity  
Govt. of West Bengal  
1, H. S. Jaisankar Road  
Kolkata - 700020

Dr. B. C. Roy Engineering College  
H. K. MAITRA  
Estate & Stores Officer  
Dr. B. C. Roy Engineering College  
DURGAPUR

ELECTRONIC HOUSE		NAME	SIGN
DSND	A.D		
DRWN	S.G		
CHKD	R.B		
APPD	B.B		
DRG. No.	EH/BCREC/ 01	REV.	0

0	20.09.2004	ISSUE FOR DOE APPROVAL	R.B	B.B	CLIENT : B.C.ROY ENGG. COLLEGE
REV.	DATE	DESCRIPTION	CHKD.	APPD.	PROJECT : 11 KV AUG. & FN.PROJECT. LOCATION : JEMUA ROAD, FUJHORE

IF IN DOUBT, PLEASE ASK.