


APPROVED

PLAN No. CB/12/18/05
 RR/CB/P/PR/UT/
 APN.....
 20.06.2006
 Date 25/5/2006


Chief Executive Officer
 Durgapur Municipal Corporation

Assistant Engineer
 Durgapur Municipal Corporation


Permission accorded under BM Act 1932 (Act XV of 32) as per plan is in conformity with By-Laws framed under BM Act of 1932. No comments as regards ownership and classification of lands are made.

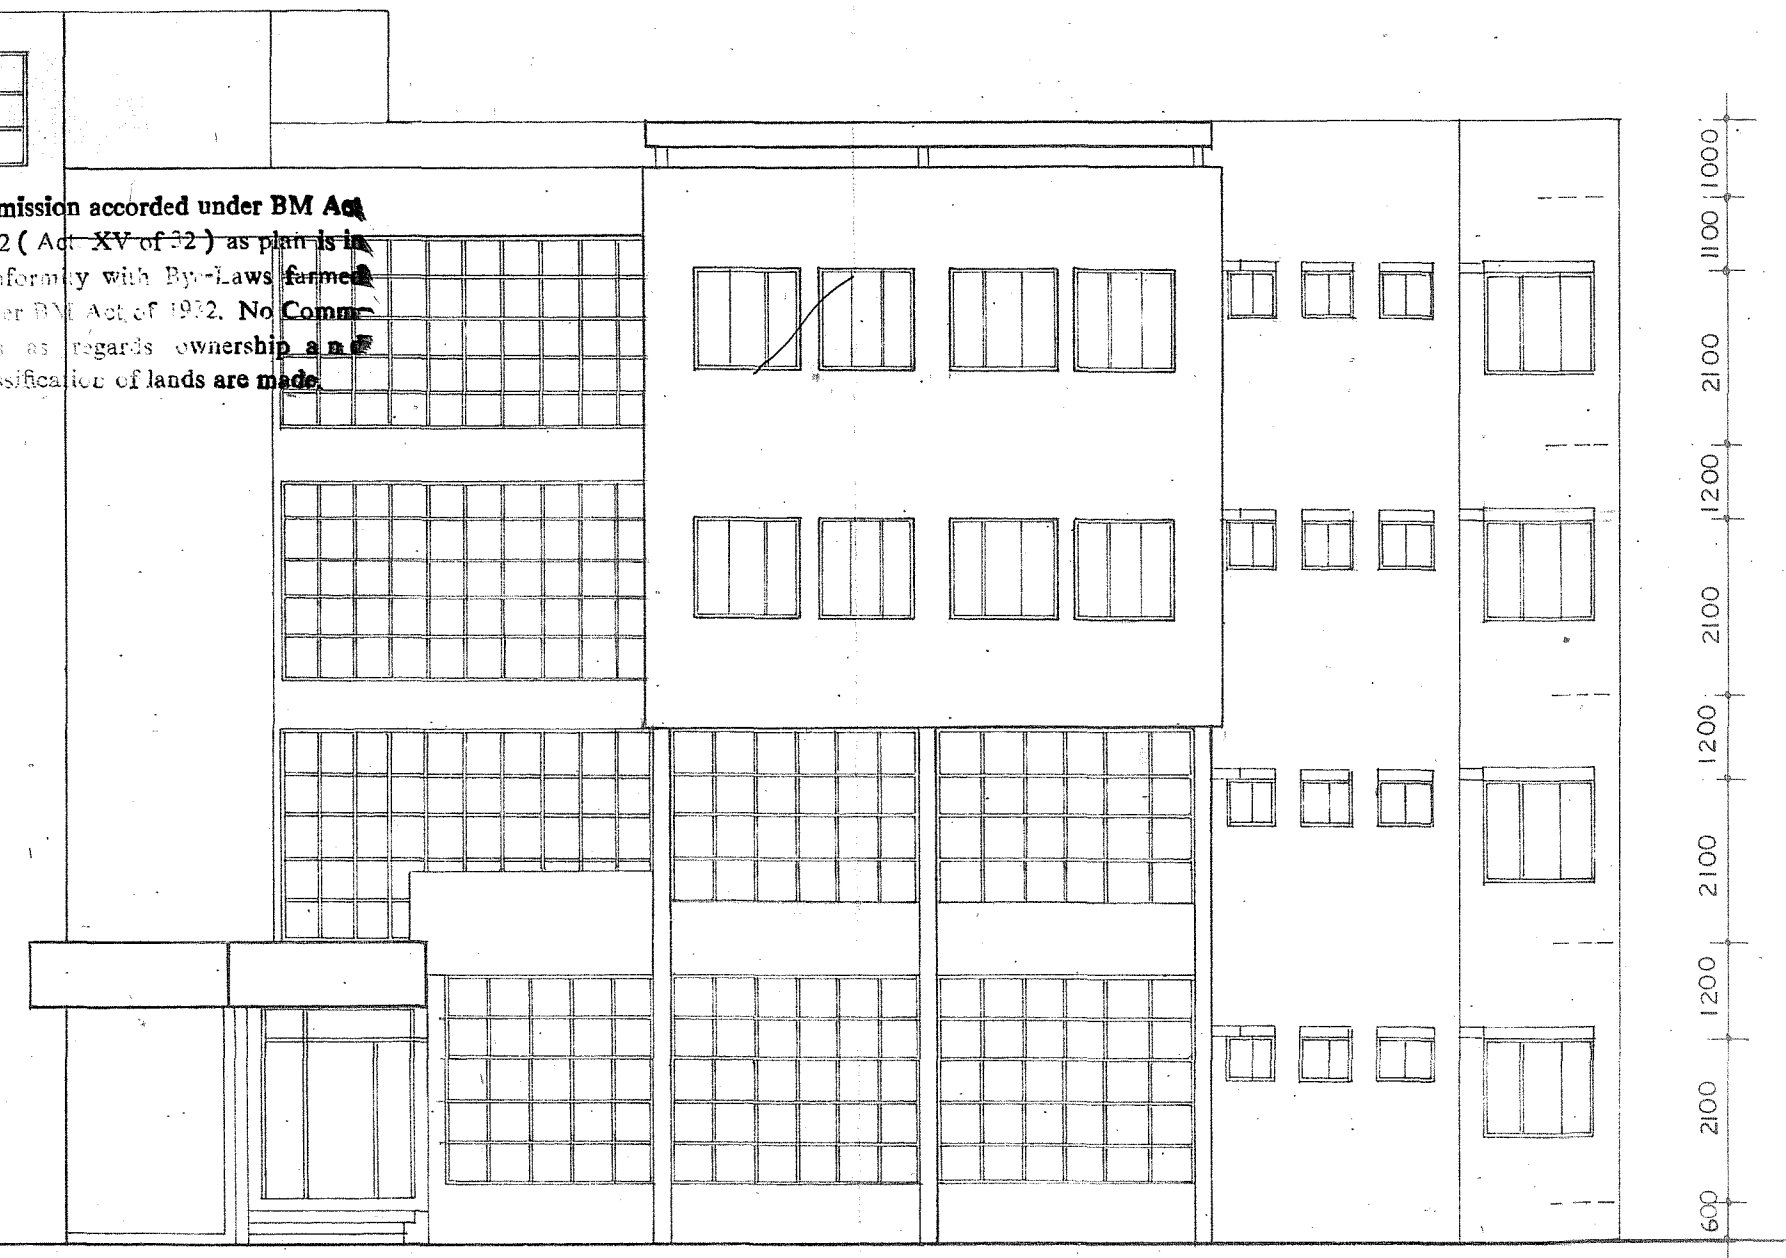

FRONT ELEVATION
 SCALE-1:100

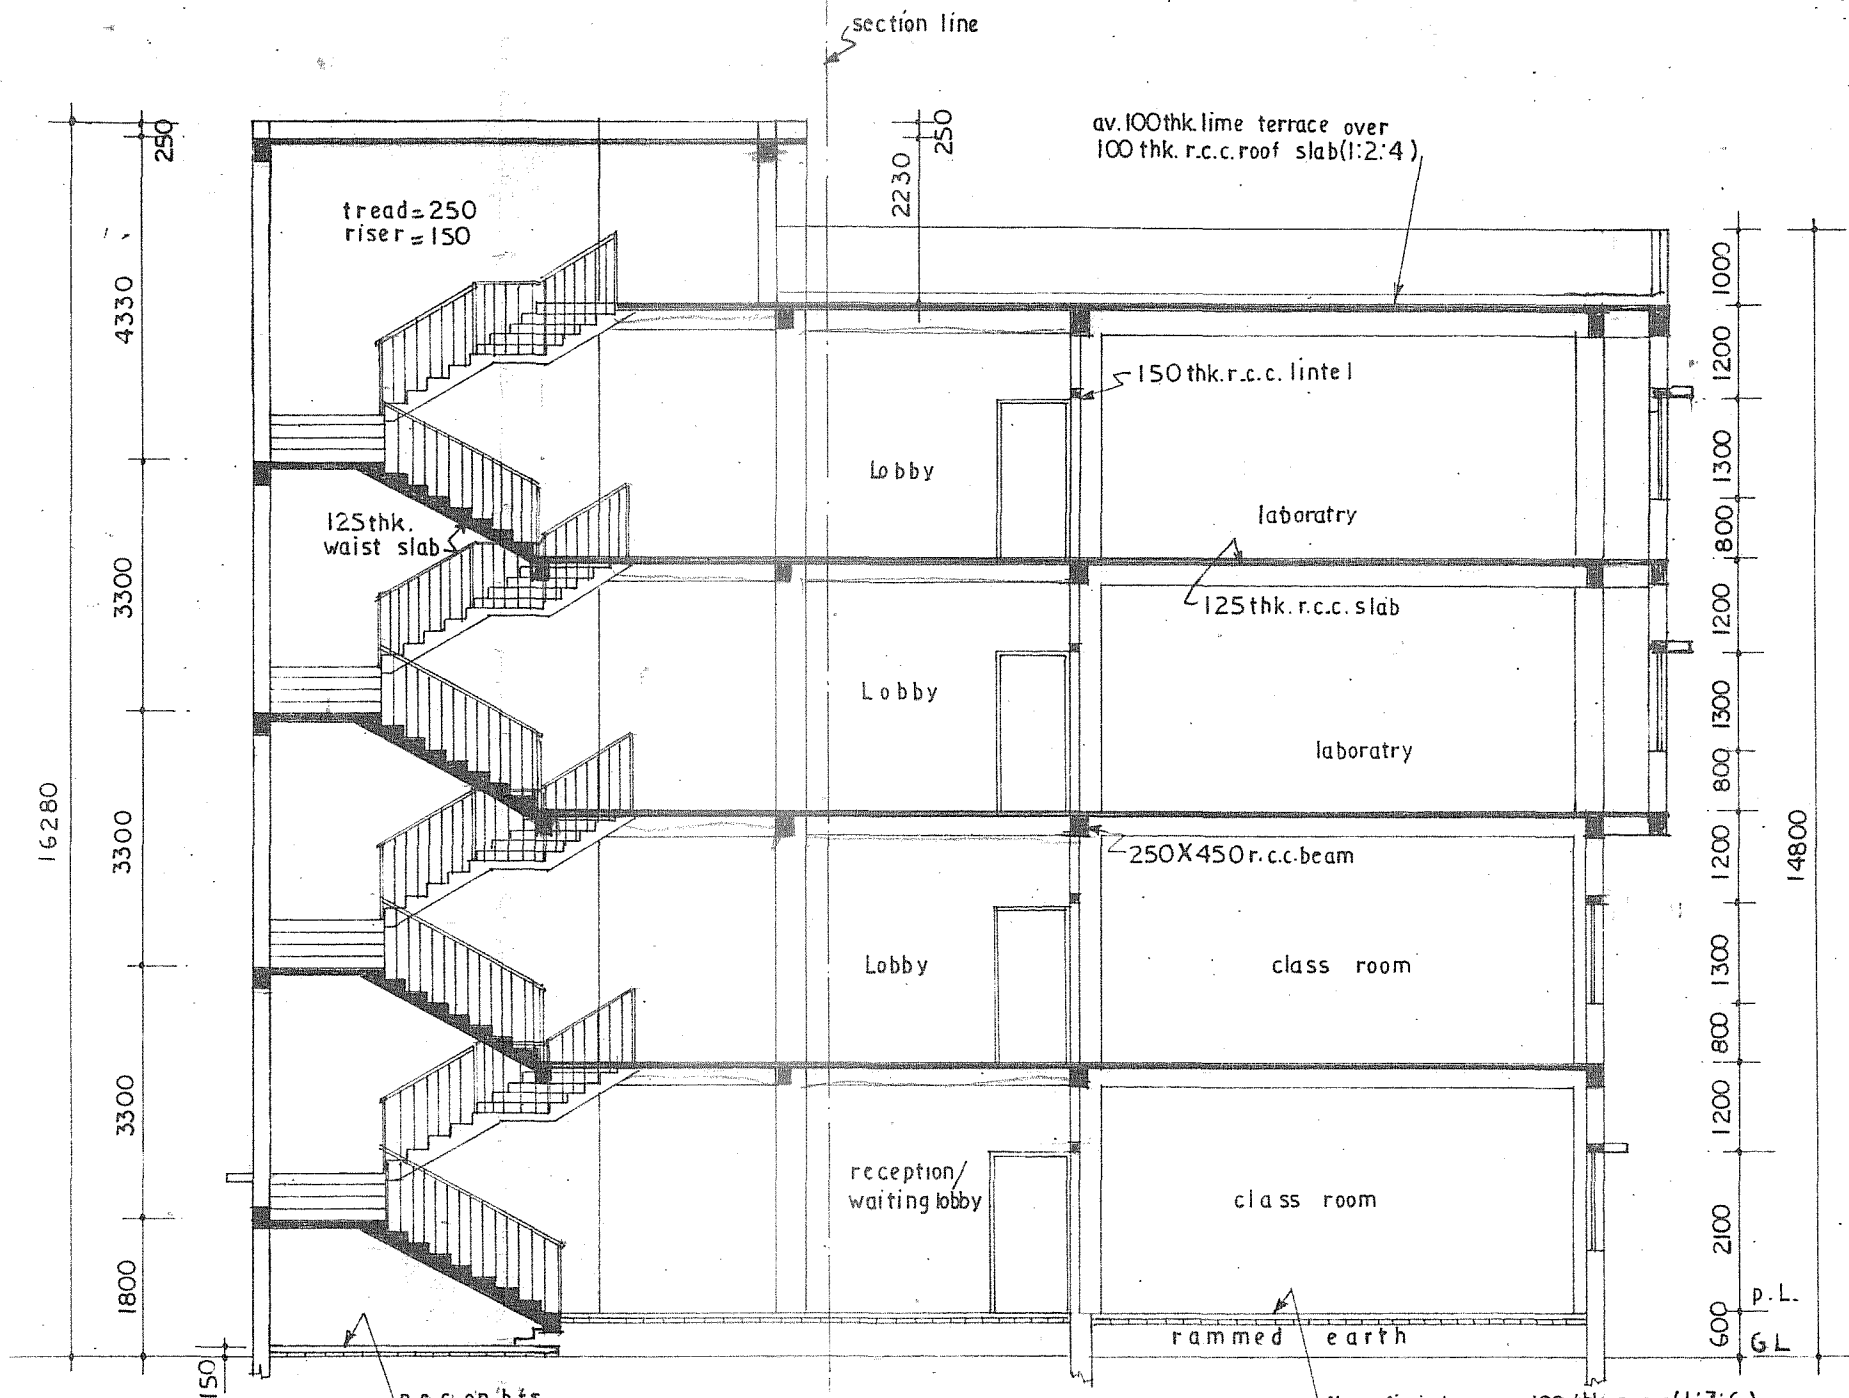


SECTION ON-AB
 SCALE-1:100

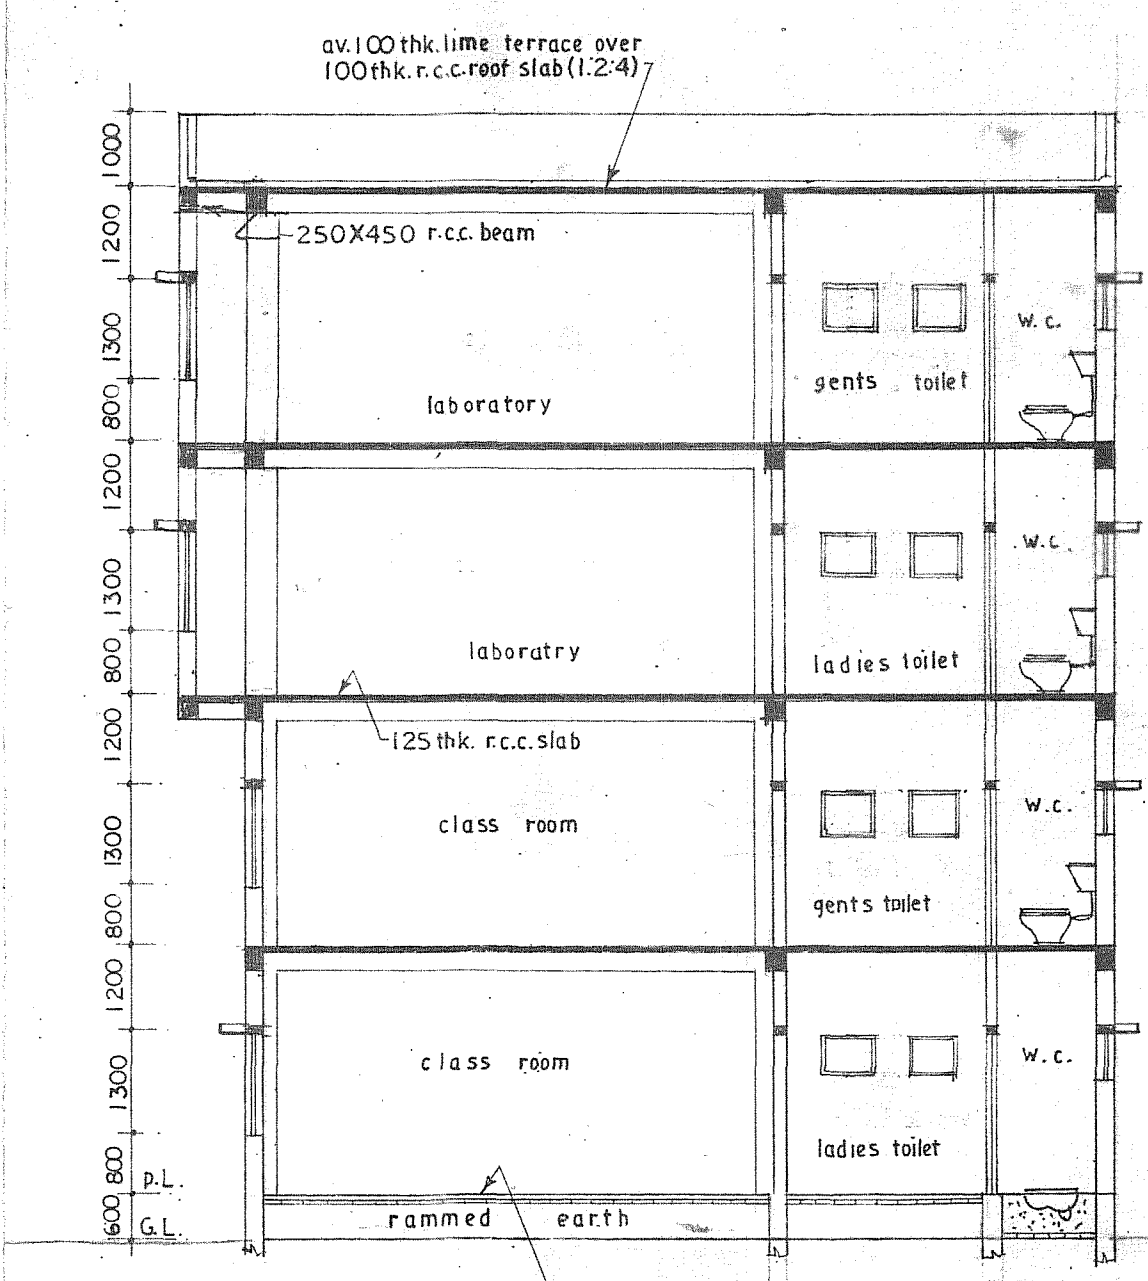


SECTION ON-CD
 SCALE-1:100

Structural Safety should be ensured by the Party.

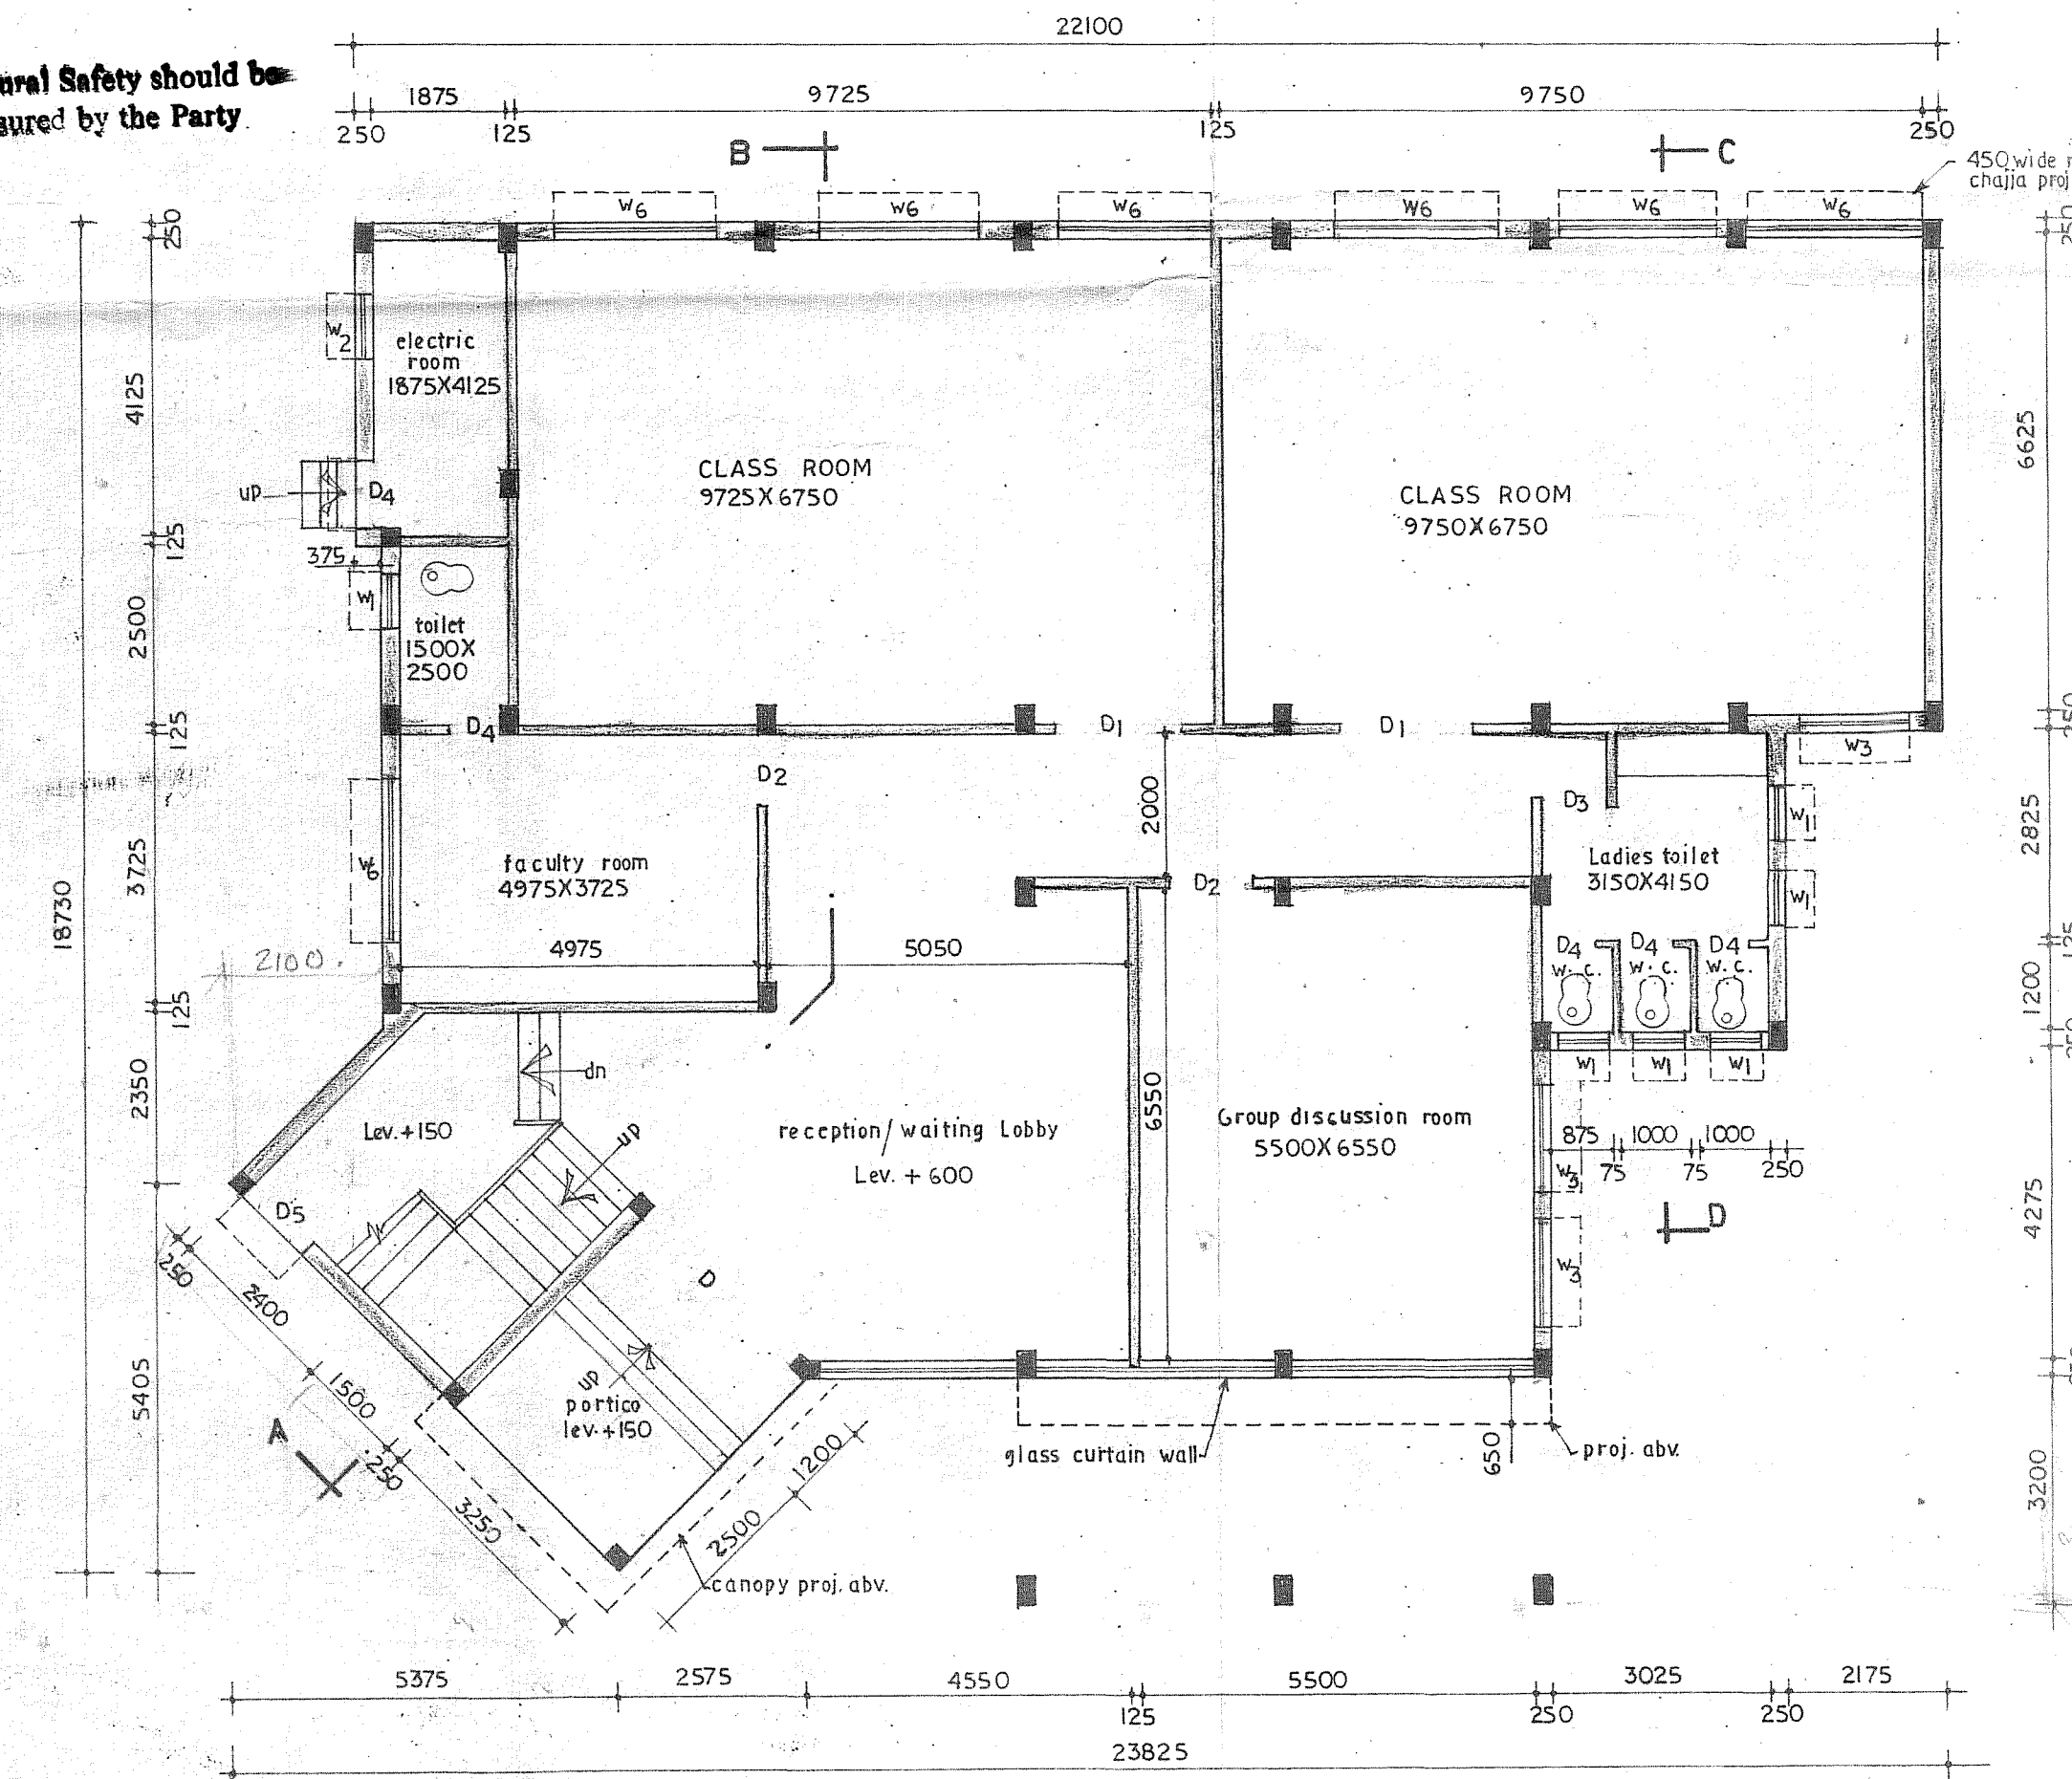

GROUND FLOOR PLAN
 SCALE-1:100

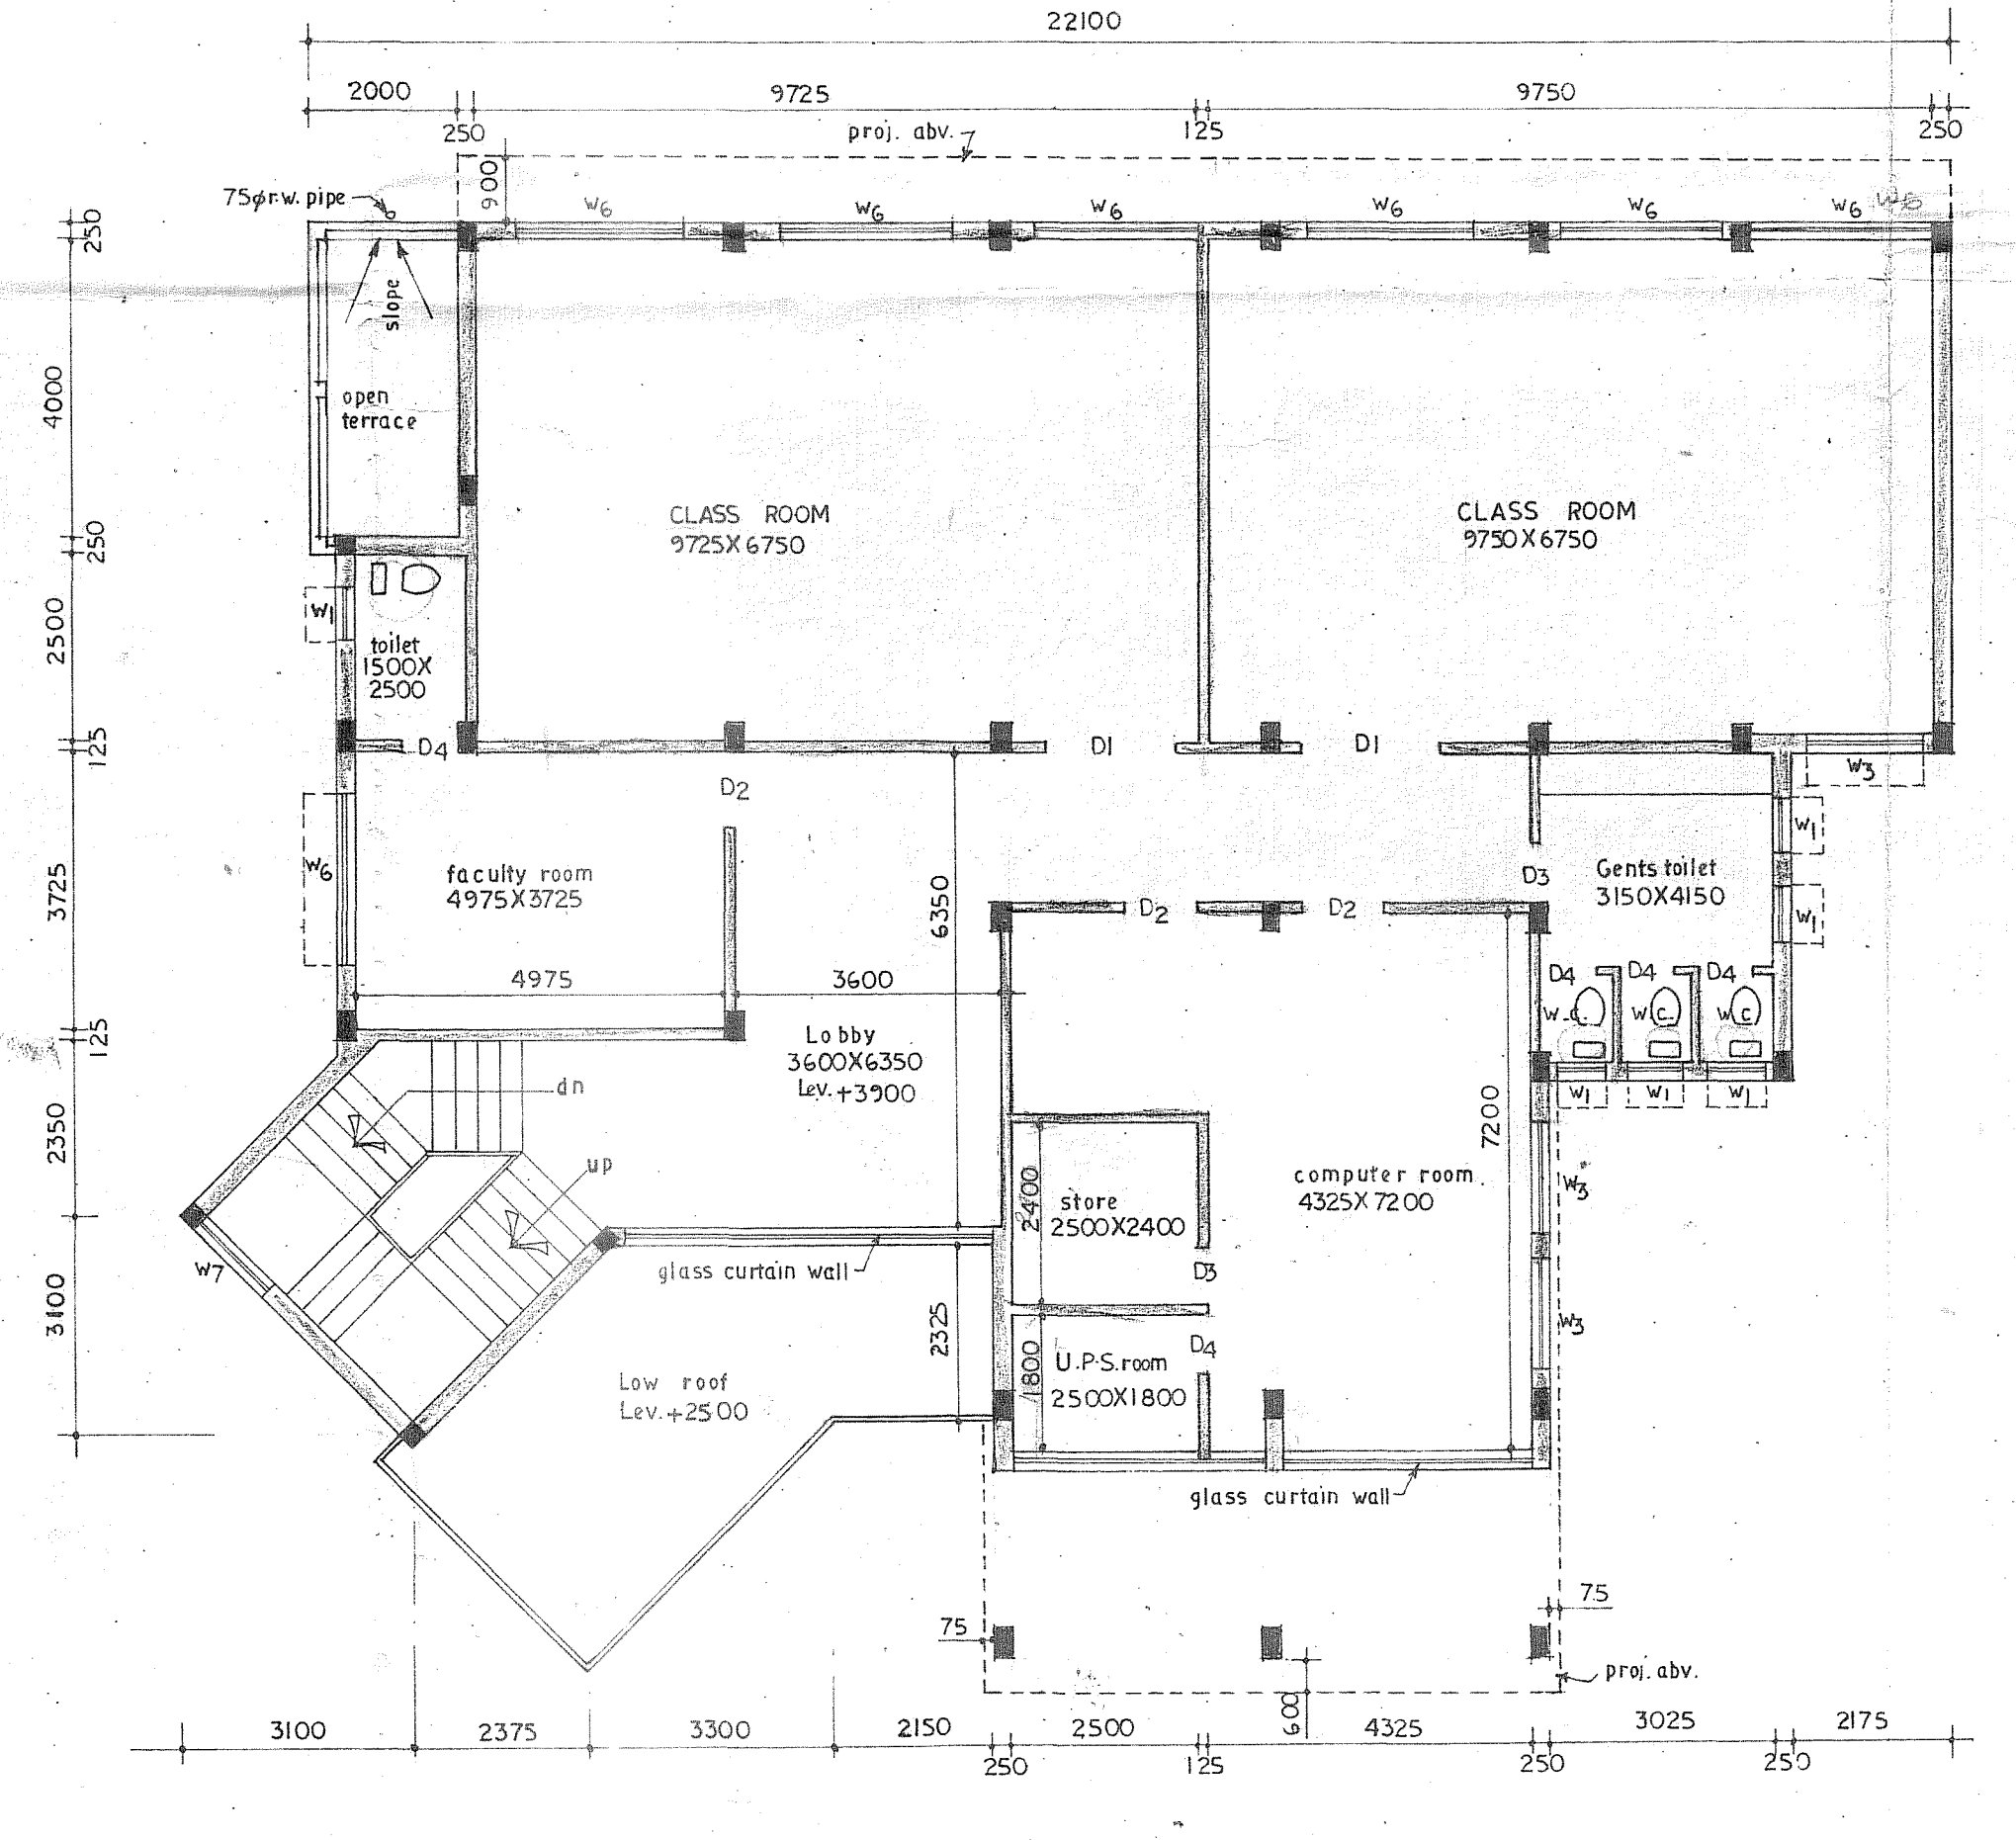

FIRST FLOOR PLAN
 SCALE-1:100

SCHEDULE OF DOORS AND WINDOWS			
MARK	WIDTH	HEIGHT	REMARKS
D1	1800	2100	Panel door
D2	1000	2100	DO
D3	900	2100	DO
D4	750	2100	DO
D5	900	1950	DO
D6	3000	2400	DO
W1	750	600	Glaz. shutter window
W2	900	1300	
W3	1350	1300	
W4	1800	1300	
W5	900	1100	
W6	2250	1300	
W7	1200	10500	
W8	2100	1500	


PROPOSED FOUR STOREYED HUMANITIES AND SCIENCE BUILDING FOR DR. B.C. ROY ENGINEERING COLLEGE OVER C.S. PLOT No- 221(P), 222, 235, 236, 295, 296(P), 223, 234, J.L. No- 82, IN MOUZA-FULJHORE WARD- No- 25 OF D.M.C., P.S- DURGAPUR, DIST- BURDWAN.

Signature of secretary

Dulal Kumar Misra

HOUSING TECHNOLOGY CONSULTANT

Subrata Chatterjee
 25/5/06
 LIC No- D.M.C./BPD/03
 Reg. no- CA/B8/11711

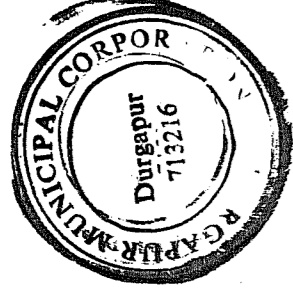

Assistant Engineer 30/5/06
Durgapur Municipal Corporation


APPROVED

Structural Safety should be
Ensured by the Party

PLAN No-06/12/18/05
RB/CB/1B/PB/HUT/
APN
20.06...20.07...
Date 25/5/20.06

Permission accorded under BM Act
1932 (Act XV of 32) as plan is in
Conformity with Bye-Laws framed
under BM Act of 1932. No Comm-
eas as regards ownership and
classification of lands are made.

Chief Executive Officer
Durgapur Municipal Corporation

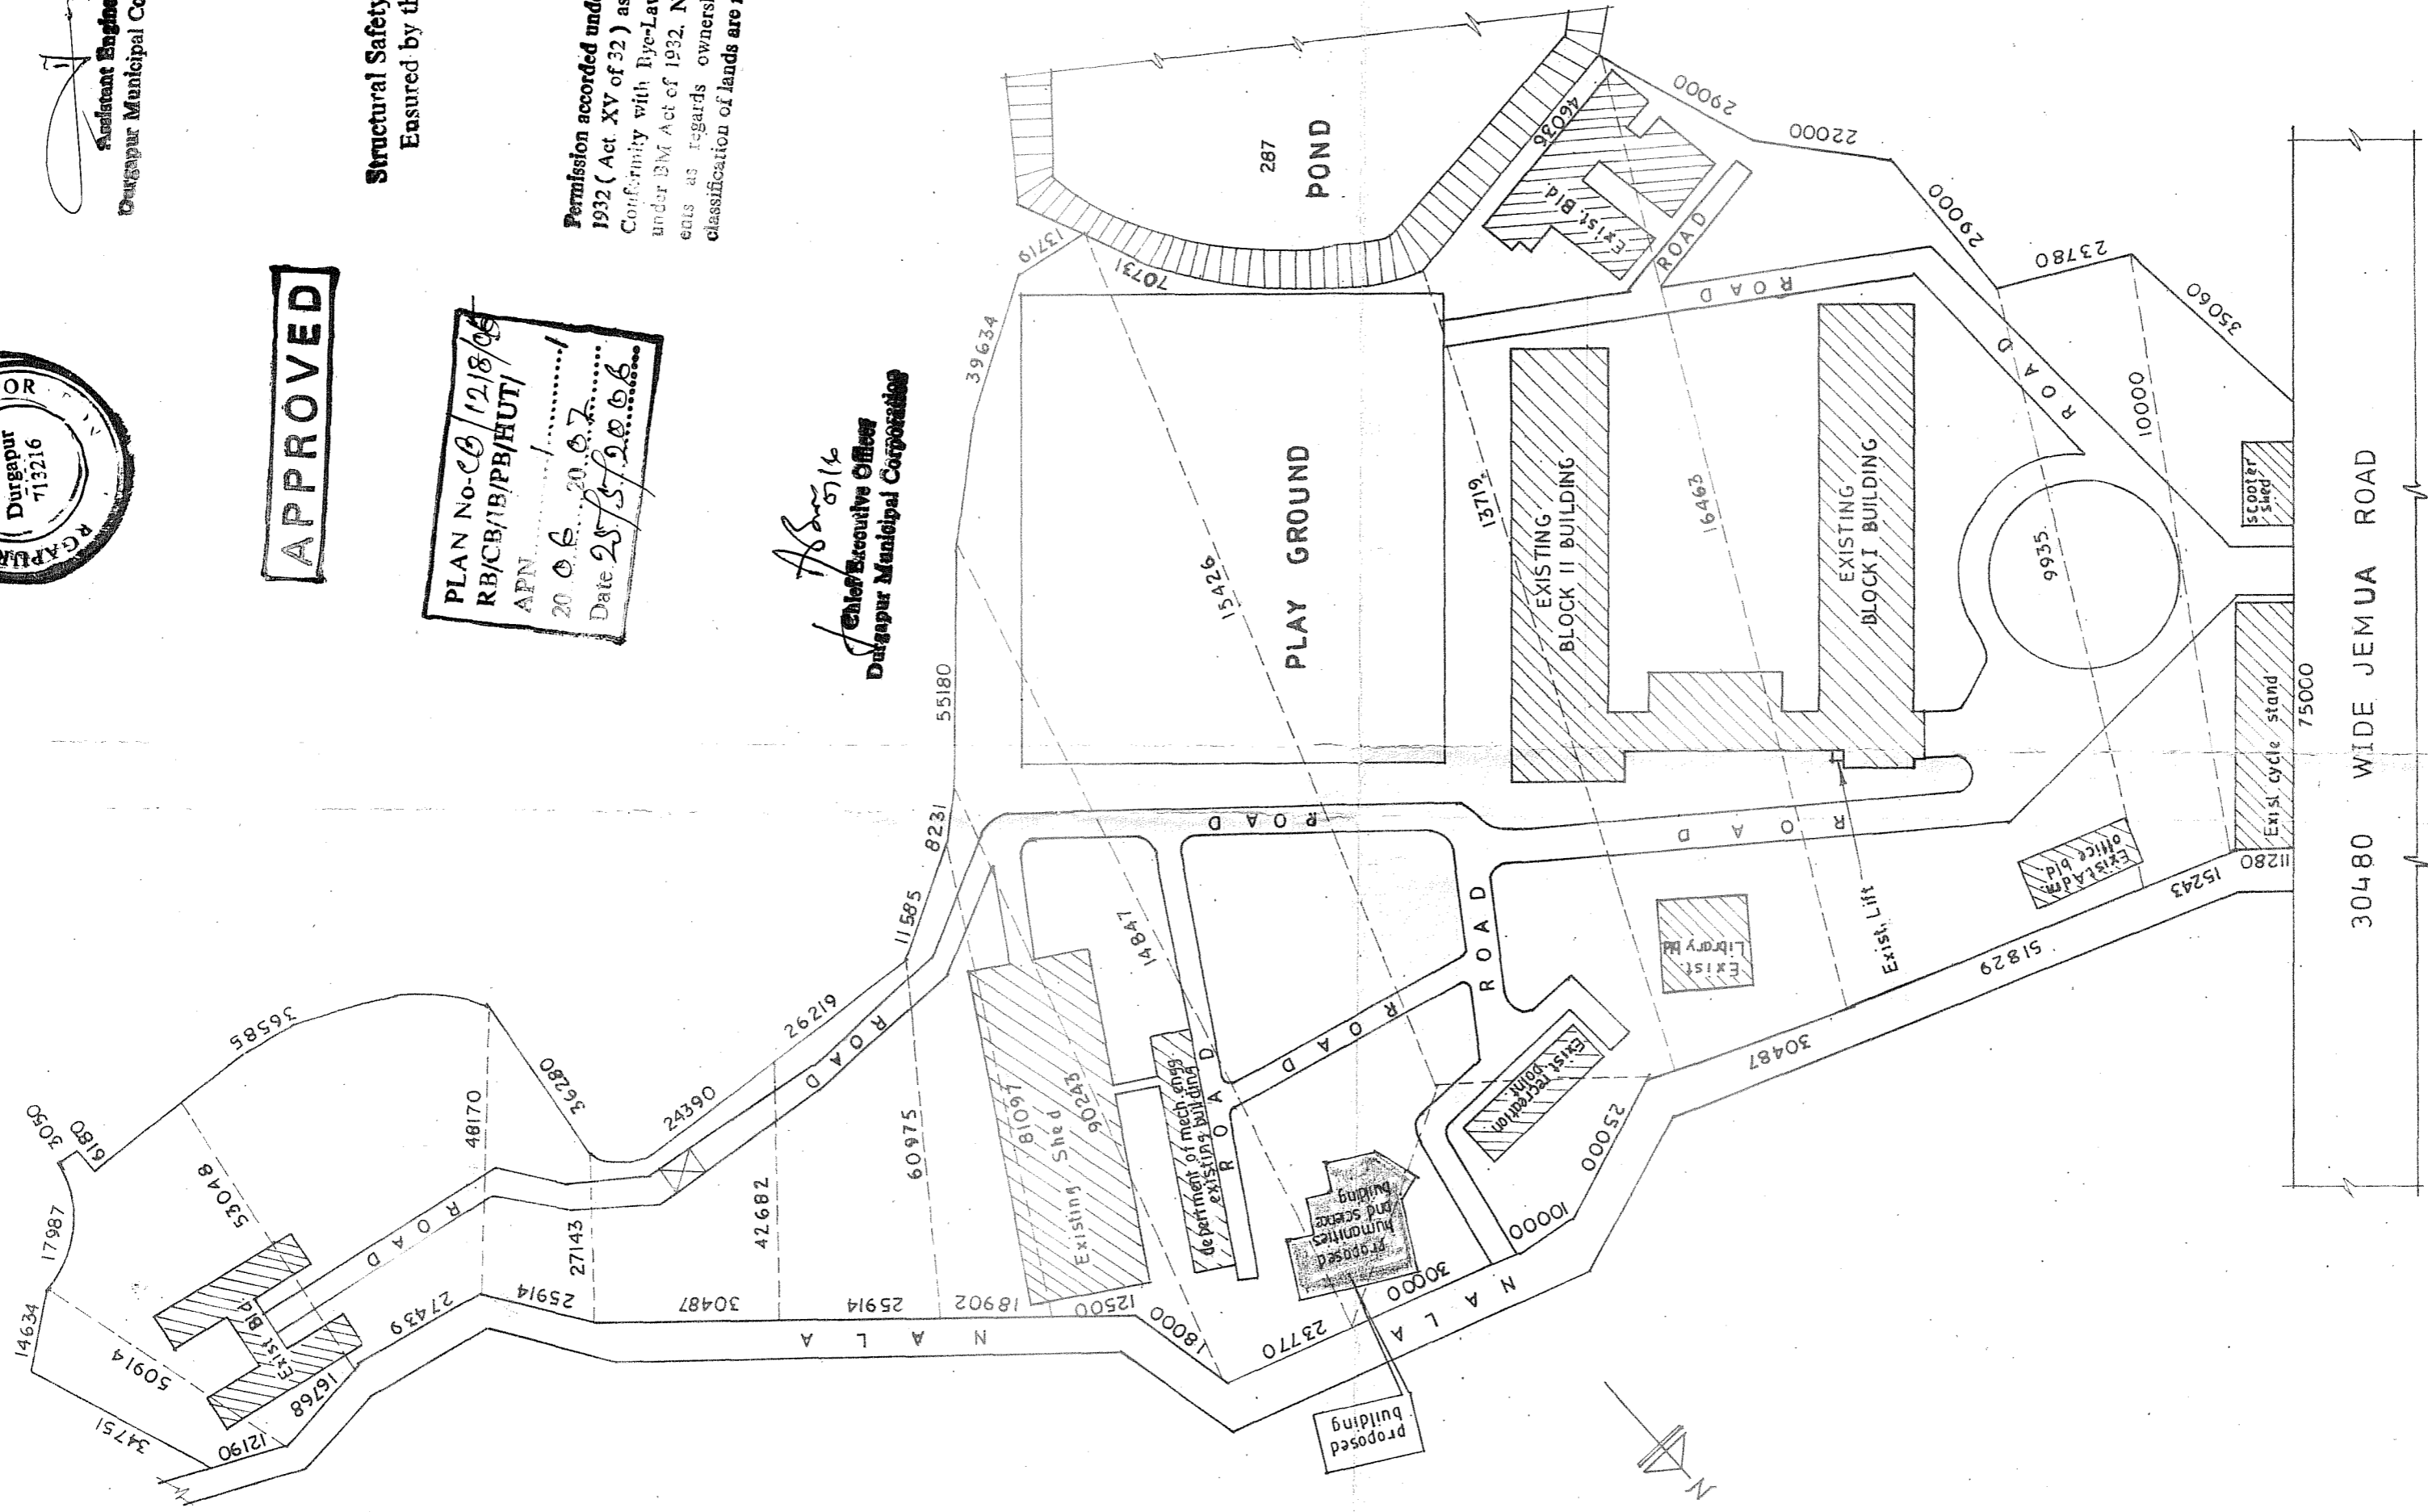

SITE PLAN
SCALE- 1:1000

LAND AREA - 40908 SQ.M.

PROPOSED FOUR STOREYED HUMANITIES AND SCIENCE
BUILDING FOR DR.B.C.ROY ENGINEERING COLLEGE OVER
C.S.PLOT No- 22(I,P),223,235,236,295,296(P),223,234,
J.L.No.82, IN MOUZA -FULHORE, WARD. No-25 OF D.M.C.
P-S- DURGAPUR, DIST-BURDWAN.

Signature of secretary.

Dulal Kumar Mishra

HOUSING TECHNOLOGY CONSULTANT

Subroto Chatterjee
26/12/06

Subroto chatterjee
LIC.No- DMC/BPD/03
Reg.no- CA/88/11711